
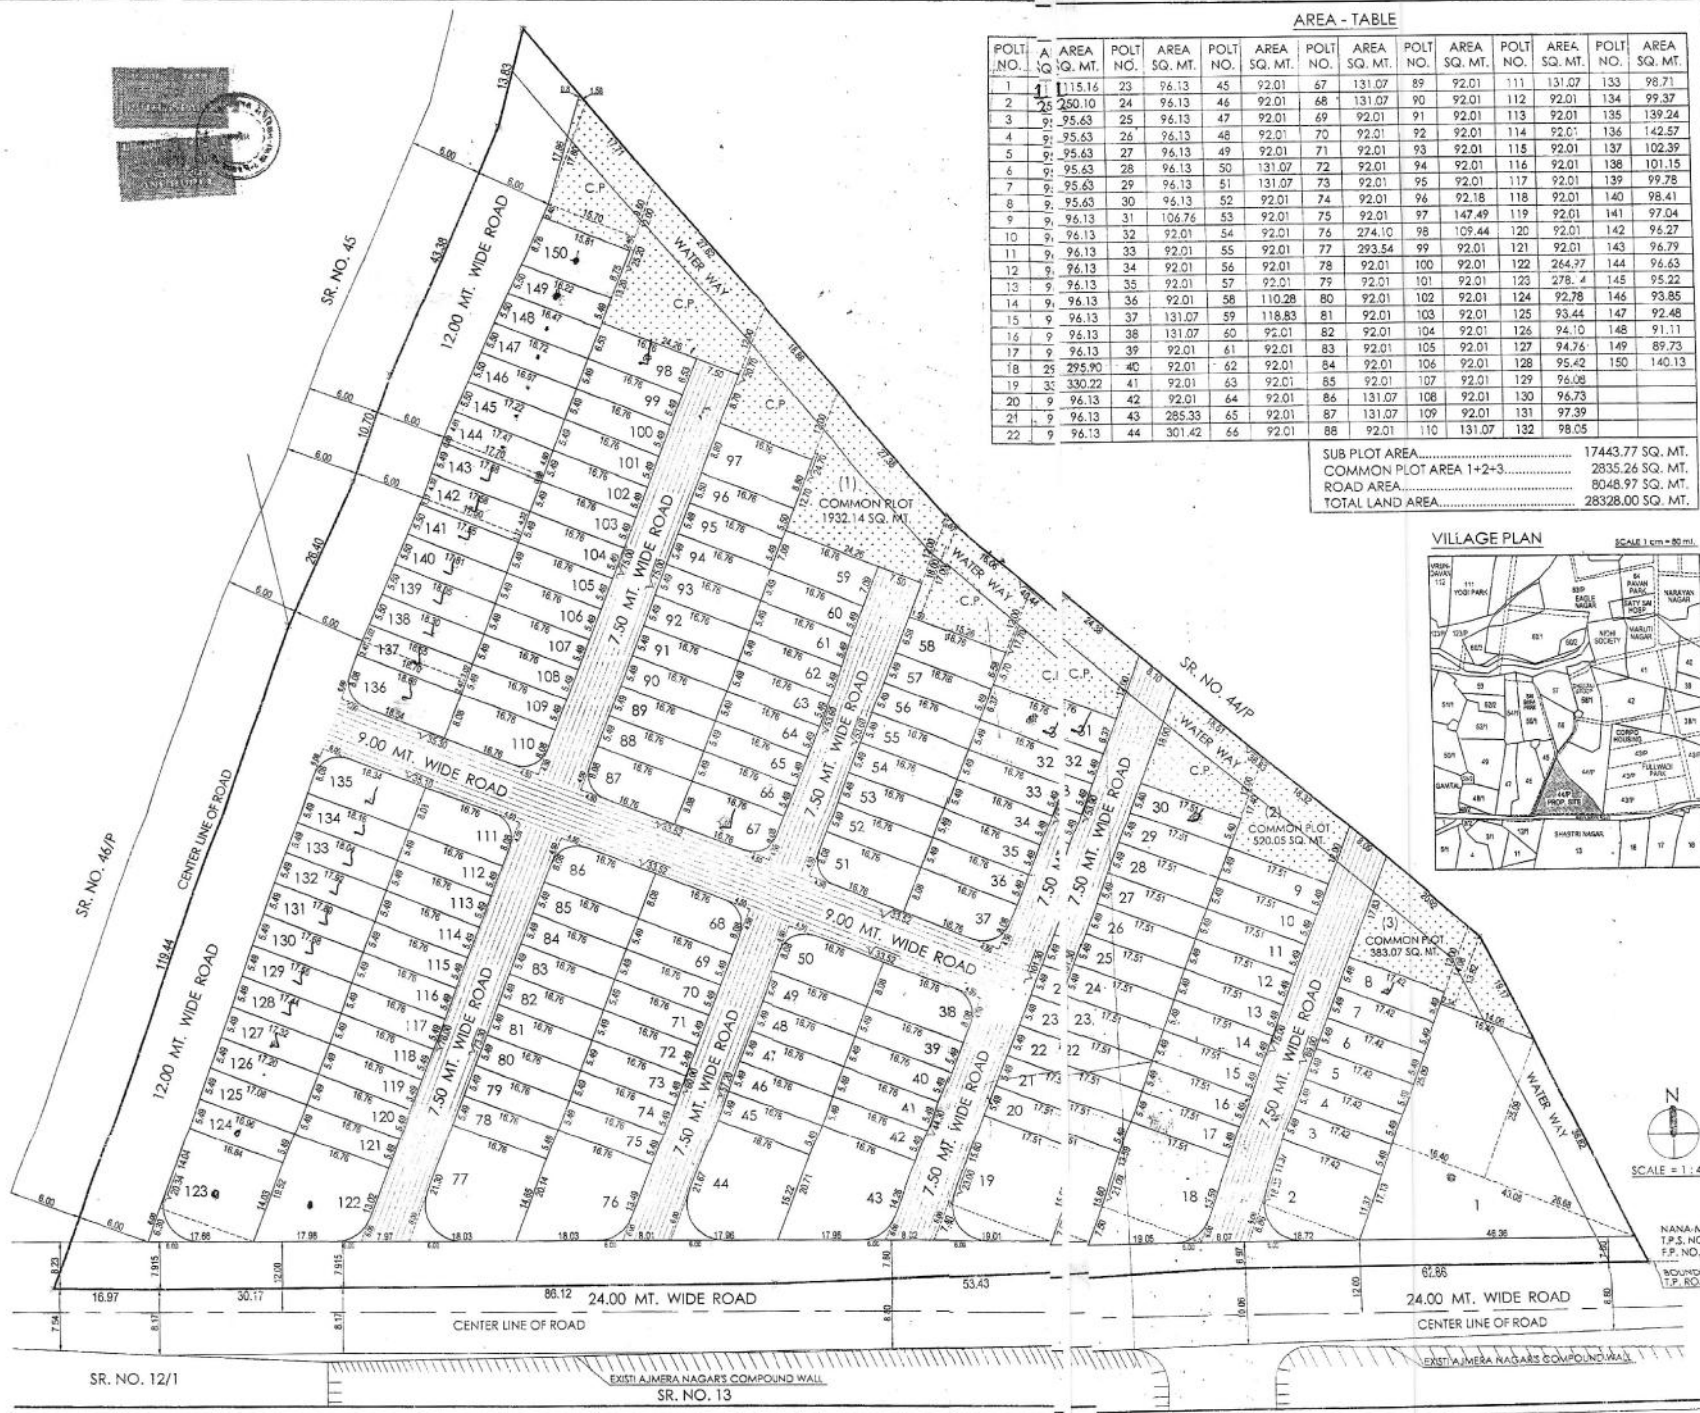


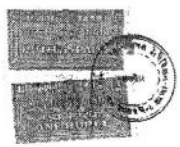


AREA - TABLE

PLOT NO.	AREA SQ. MT.	PLOT NO.	AREA SQ. MT.	PLOT NO.	AREA SQ. MT.	PLOT NO.	AREA SQ. MT.	PLOT NO.	AREA SQ. MT.	PLOT NO.	AREA SQ. MT.
1	115.16	23	96.13	45	92.01	67	131.07	89	92.01	111	131.07
2	250.10	24	96.13	46	92.01	68	131.07	90	92.01	112	92.01
3	95.63	25	96.13	47	92.01	69	92.01	91	92.01	113	92.01
4	95.63	26	96.13	48	92.01	70	92.01	92	92.01	114	92.01
5	95.63	27	96.13	49	92.01	71	92.01	93	92.01	115	92.01
6	95.63	28	96.13	50	131.07	72	92.01	94	92.01	116	92.01
7	95.63	29	96.13	51	131.07	73	92.01	95	92.01	117	92.01
8	95.63	30	96.13	52	92.01	74	92.01	96	92.18	118	92.01
9	95.63	31	106.76	53	92.01	75	92.01	97	147.49	119	92.01
10	95.63	32	92.01	54	92.01	76	274.10	98	109.44	120	92.01
11	95.63	33	92.01	55	92.01	77	293.54	99	92.01	121	92.01
12	95.63	34	92.01	56	92.01	78	92.01	100	92.01	122	264.77
13	95.63	35	92.01	57	92.01	79	92.01	101	92.01	123	278.4
14	95.63	36	92.01	58	110.28	80	92.01	102	92.01	124	92.78
15	95.63	37	131.07	59	118.83	81	92.01	103	92.01	125	93.44
16	95.63	38	131.07	60	92.01	82	92.01	104	92.01	126	94.10
17	95.63	39	92.01	61	92.01	83	92.01	105	92.01	127	94.76
18	295.90	40	92.01	62	92.01	84	92.01	106	92.01	128	95.42
19	330.22	41	92.01	63	92.01	85	92.01	107	92.01	129	96.08
20	95.63	42	92.01	64	92.01	86	131.07	108	92.01	130	96.73
21	95.63	43	285.33	65	92.01	87	131.07	109	92.01	131	97.39
22	95.63	44	301.42	66	92.01	88	92.01	110	131.07	132	98.05

SUB PLOT AREA..... 17443.77 SQ. MT.
COMMON PLOT AREA 1+2+3..... 2835.26 SQ. MT.
ROAD AREA..... 8048.97 SQ. MT.
TOTAL LAND AREA..... 28328.00 SQ. MT.

VILLAGE PLAN

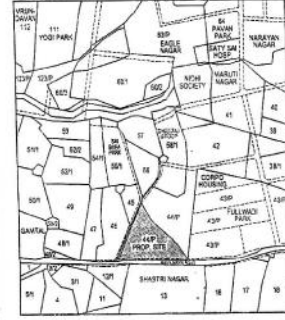

NAME OF WORK
PROPOSED SUB PLOTTING ON
SR. NO. 44 AT VILLAGE :- NANAMA
DIST.:- RAJKOT

OWNER:-
SHRI BACHUBHAI GANESHBHAI SINGHA
SHRI BHARATBHAI RAVATBHAI VALA

PLOT BOUNDRY
LAND AREA TABLE

TOTAL LAND AREA 28328.00 SQ. I
CUTTING IN D.P. ROAD AREA 1867.00 SQ. I
NET LAND AREA 26461.00 SQ. I

AUTHORITY

OWNER'S COPY

Approved by the Condition
Municipal Corporation, Rajkot

APPROVED

SHRI BACHUBHAI GANESHBHAI SINGHA
SHRI BHARATBHAI RAVATBHAI VALA

SHRI BACHUBHAI GANESHBHAI SINGHA
SHRI BHARATBHAI RAVATBHAI VALA

OWNNR

ENGINEER

NARESH S GHEMIA
NARESH S GHEMIA
NARESH S GHEMIA