


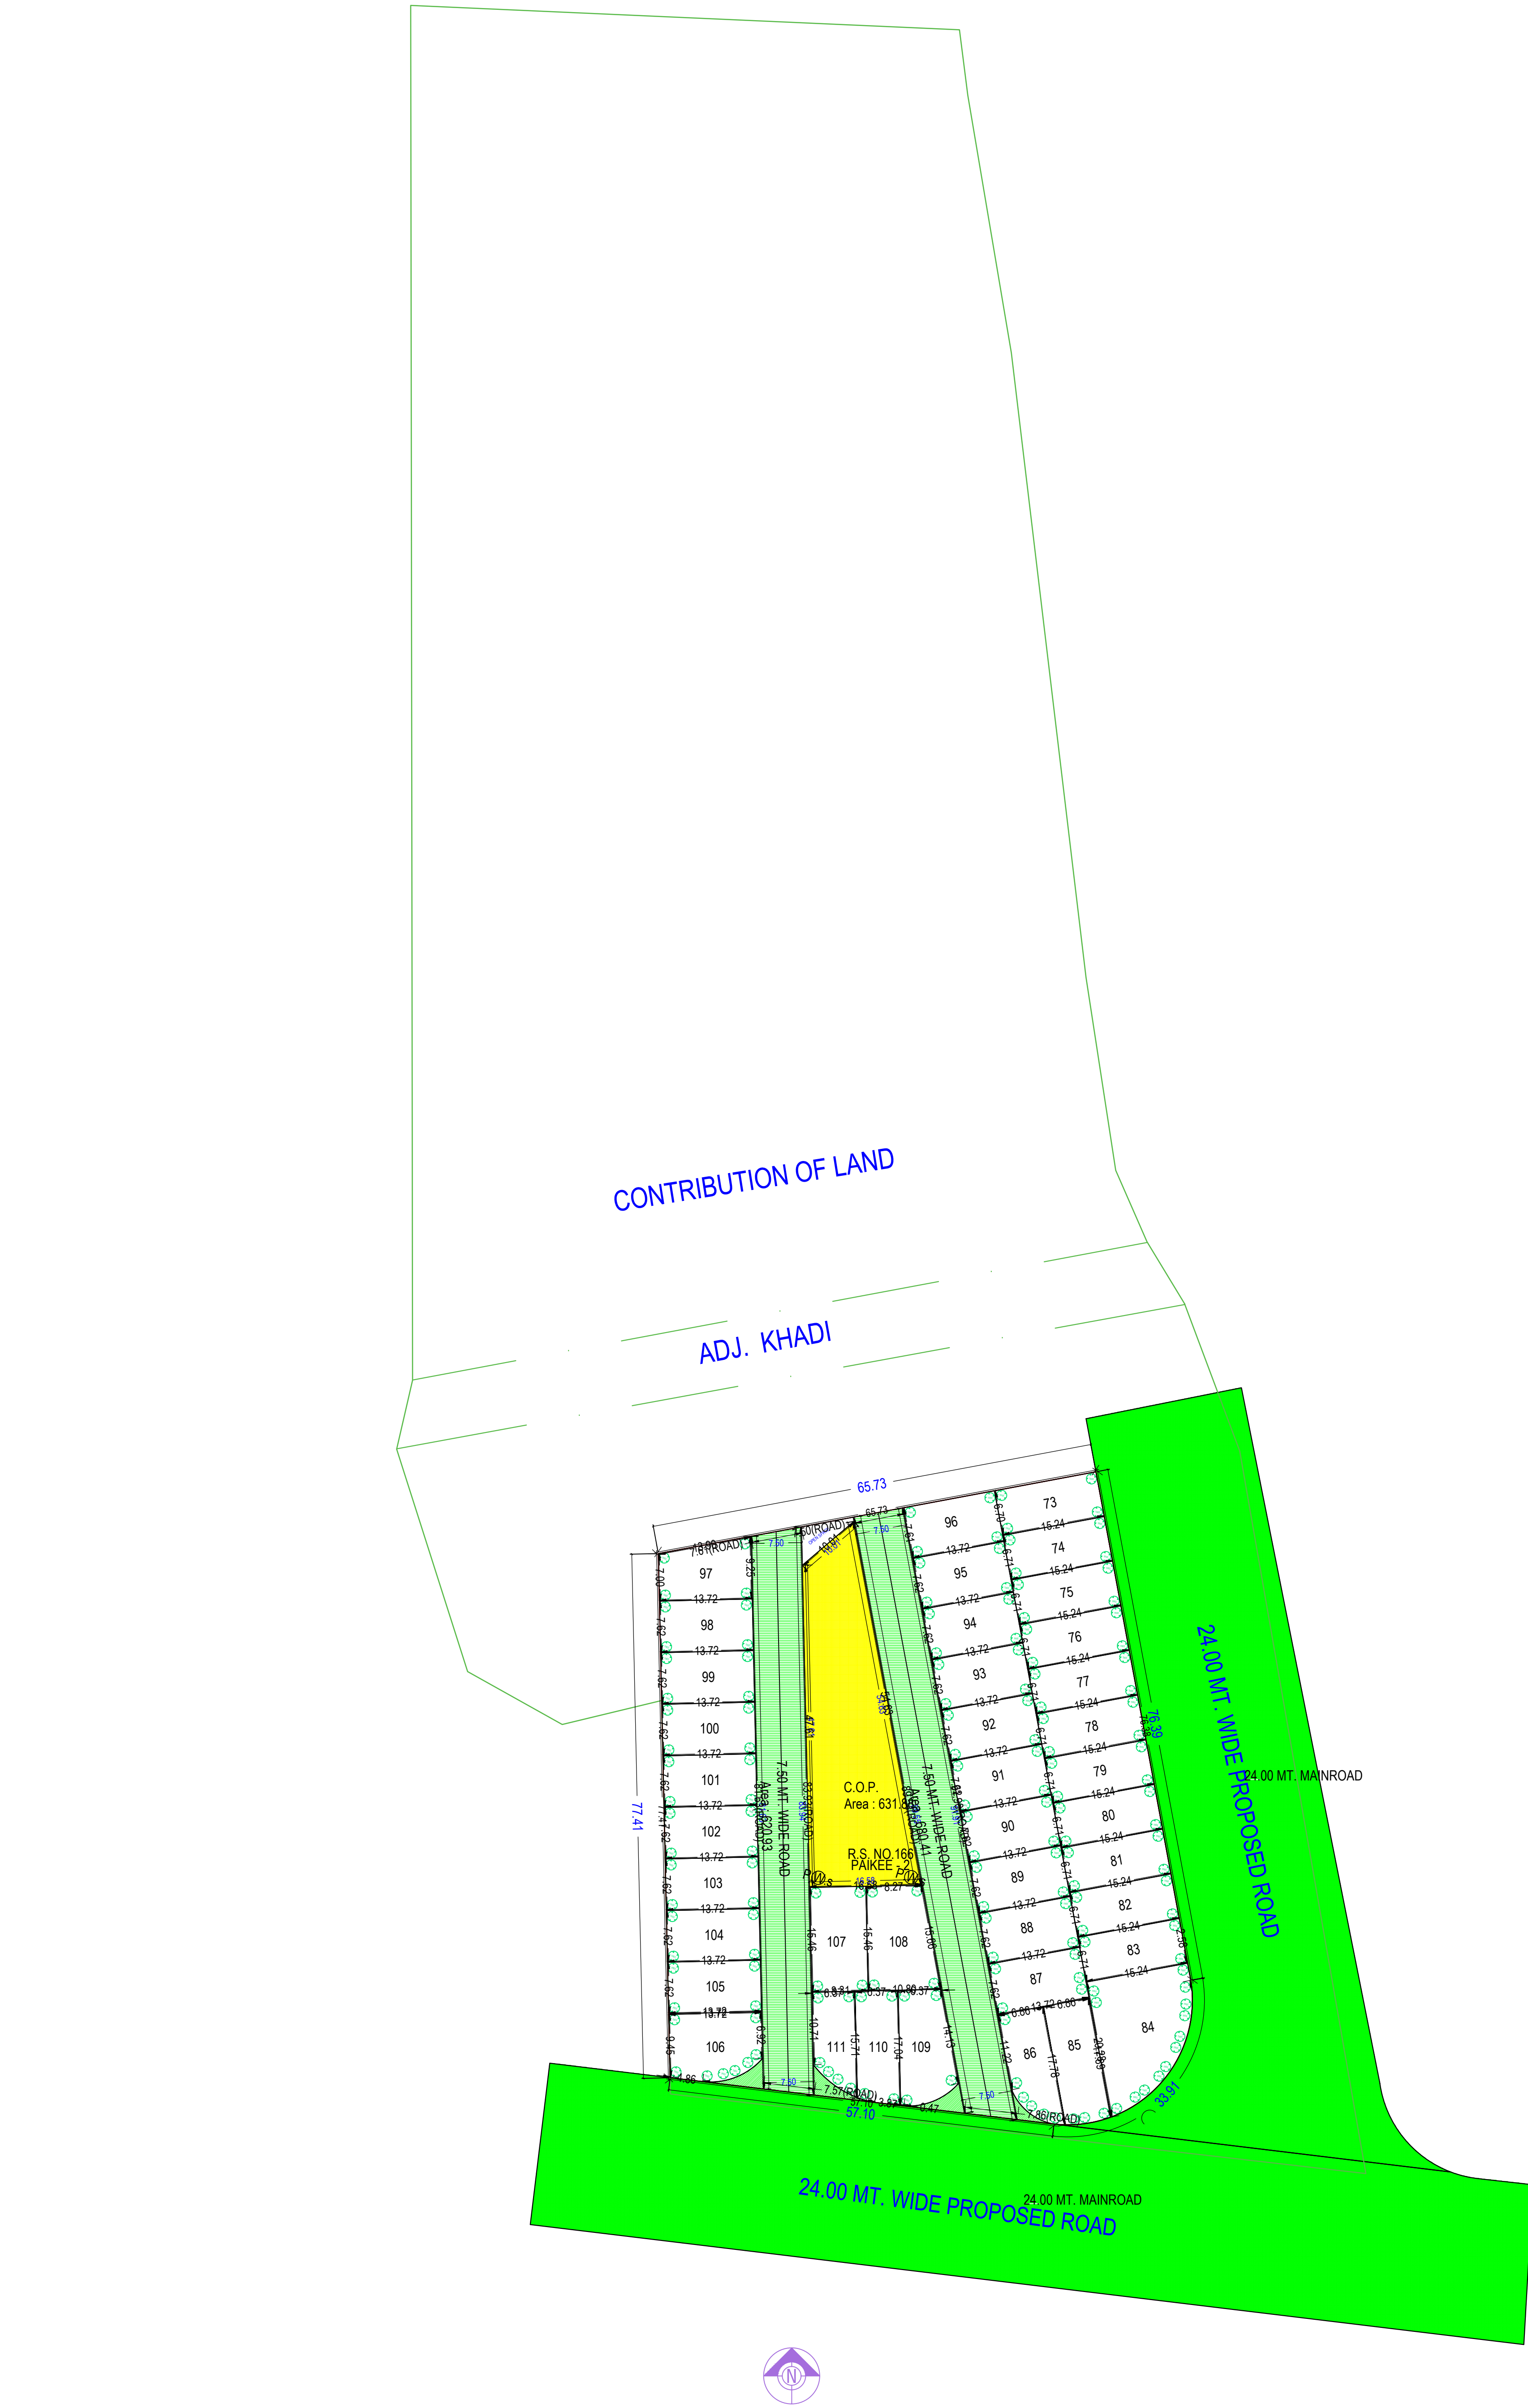


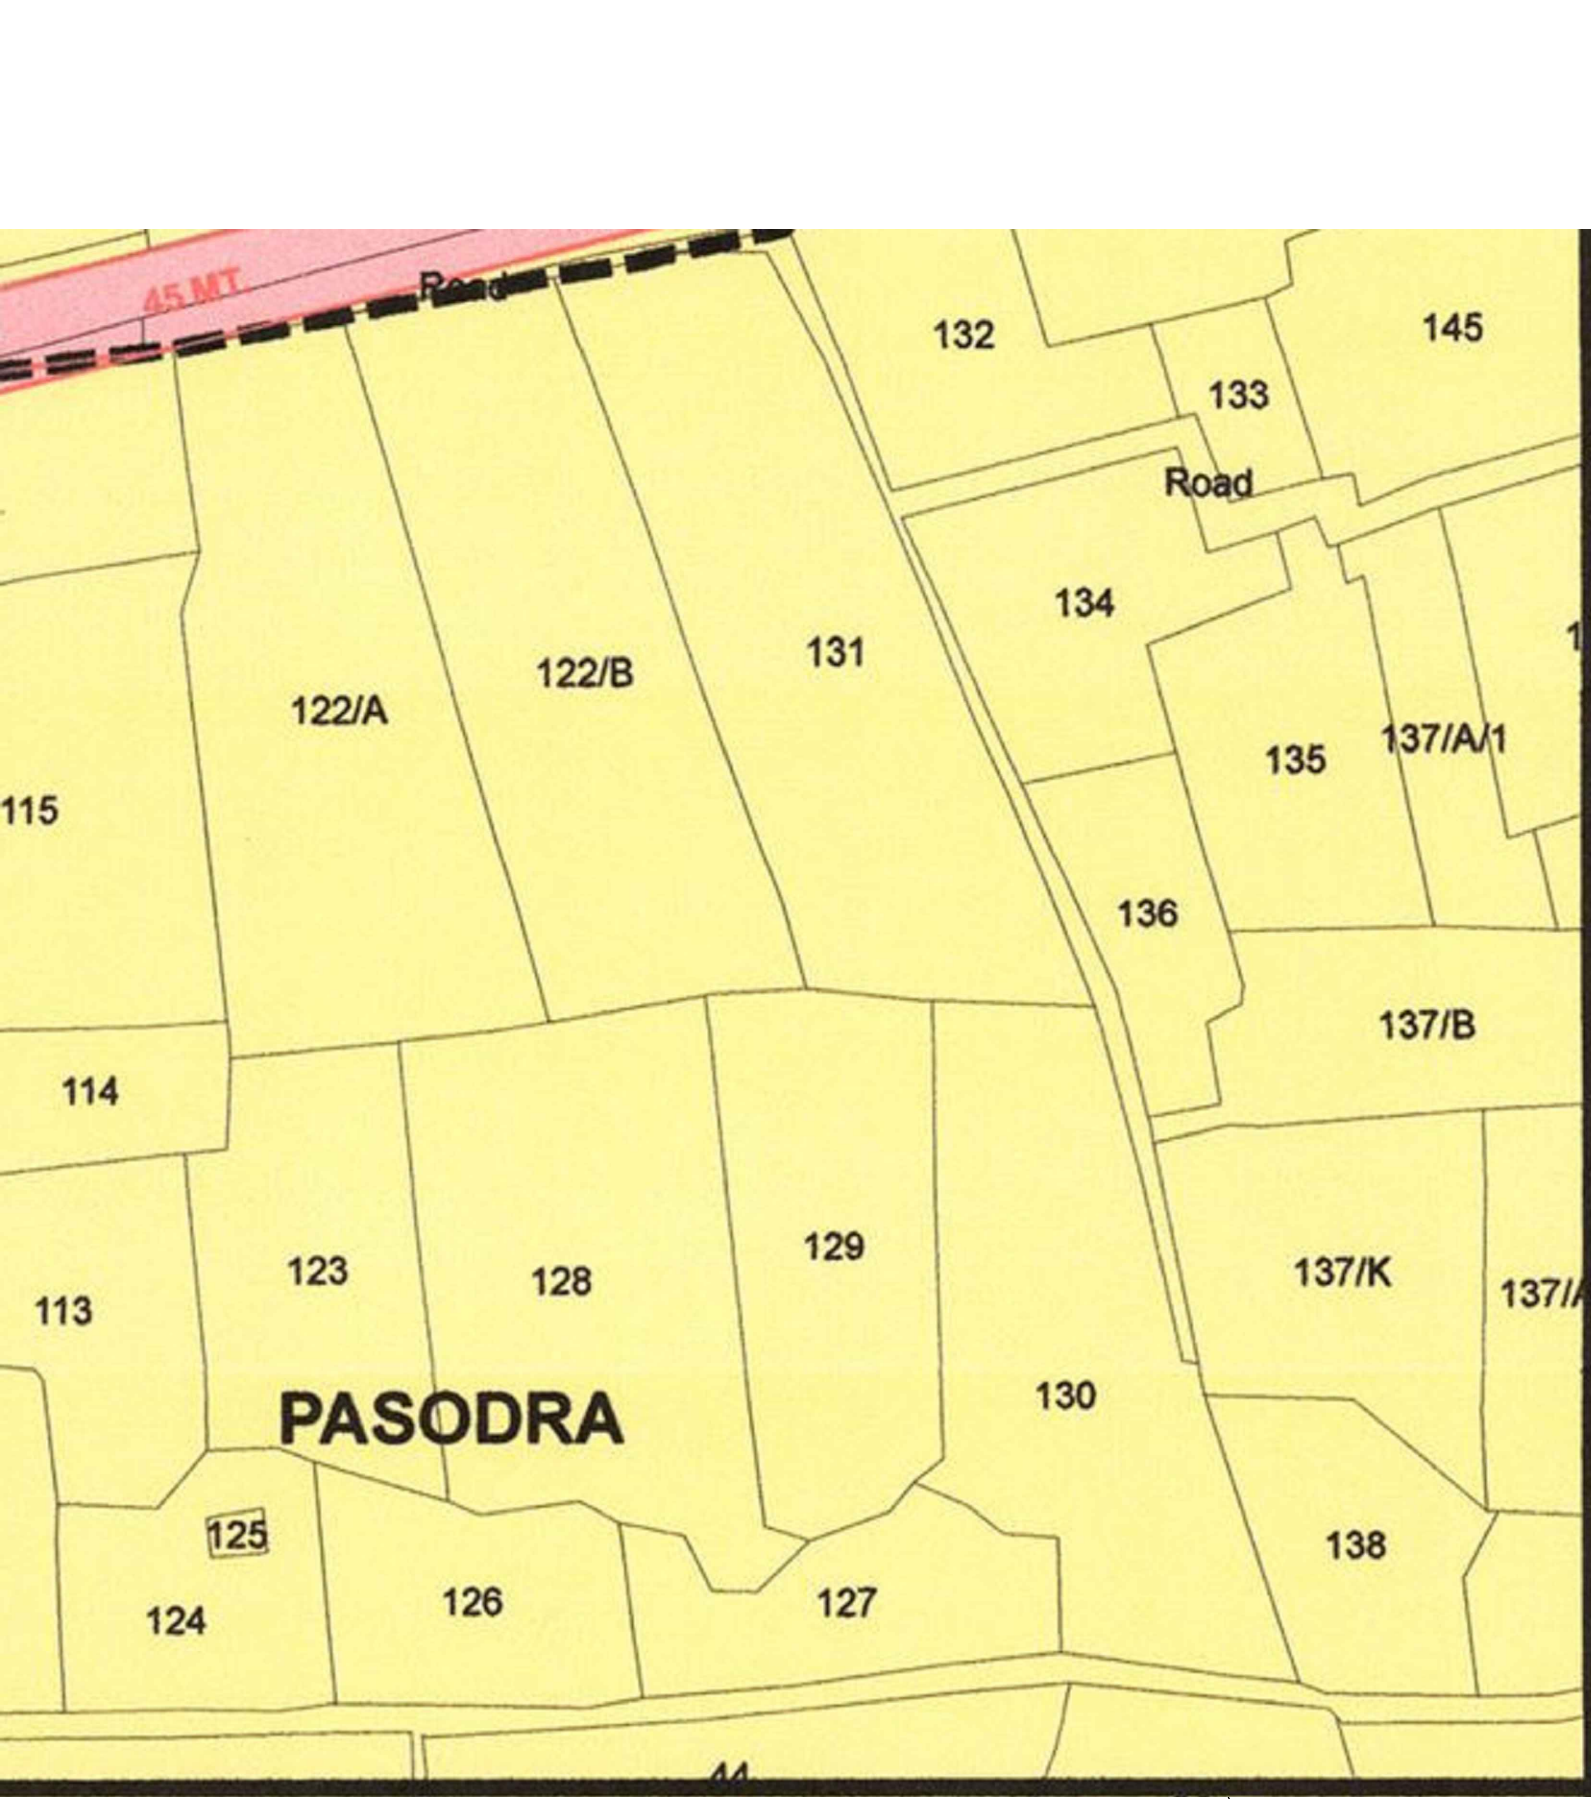


FINAL PLOT AREA		
BLOCK NO.	AREA (SQ.MT)	
R.S.NO.166 PAKKEE - 1 PAIKEE SUBDIVISION.- 1	2721.95	
R.S.NO.166 PAKKEE -1 PAIKEE SUBDIVISION.- 2	9660.05	
R.S. NO.166 PAKKEE - 2	6318.00	
TOTAL AREA	18700.00	

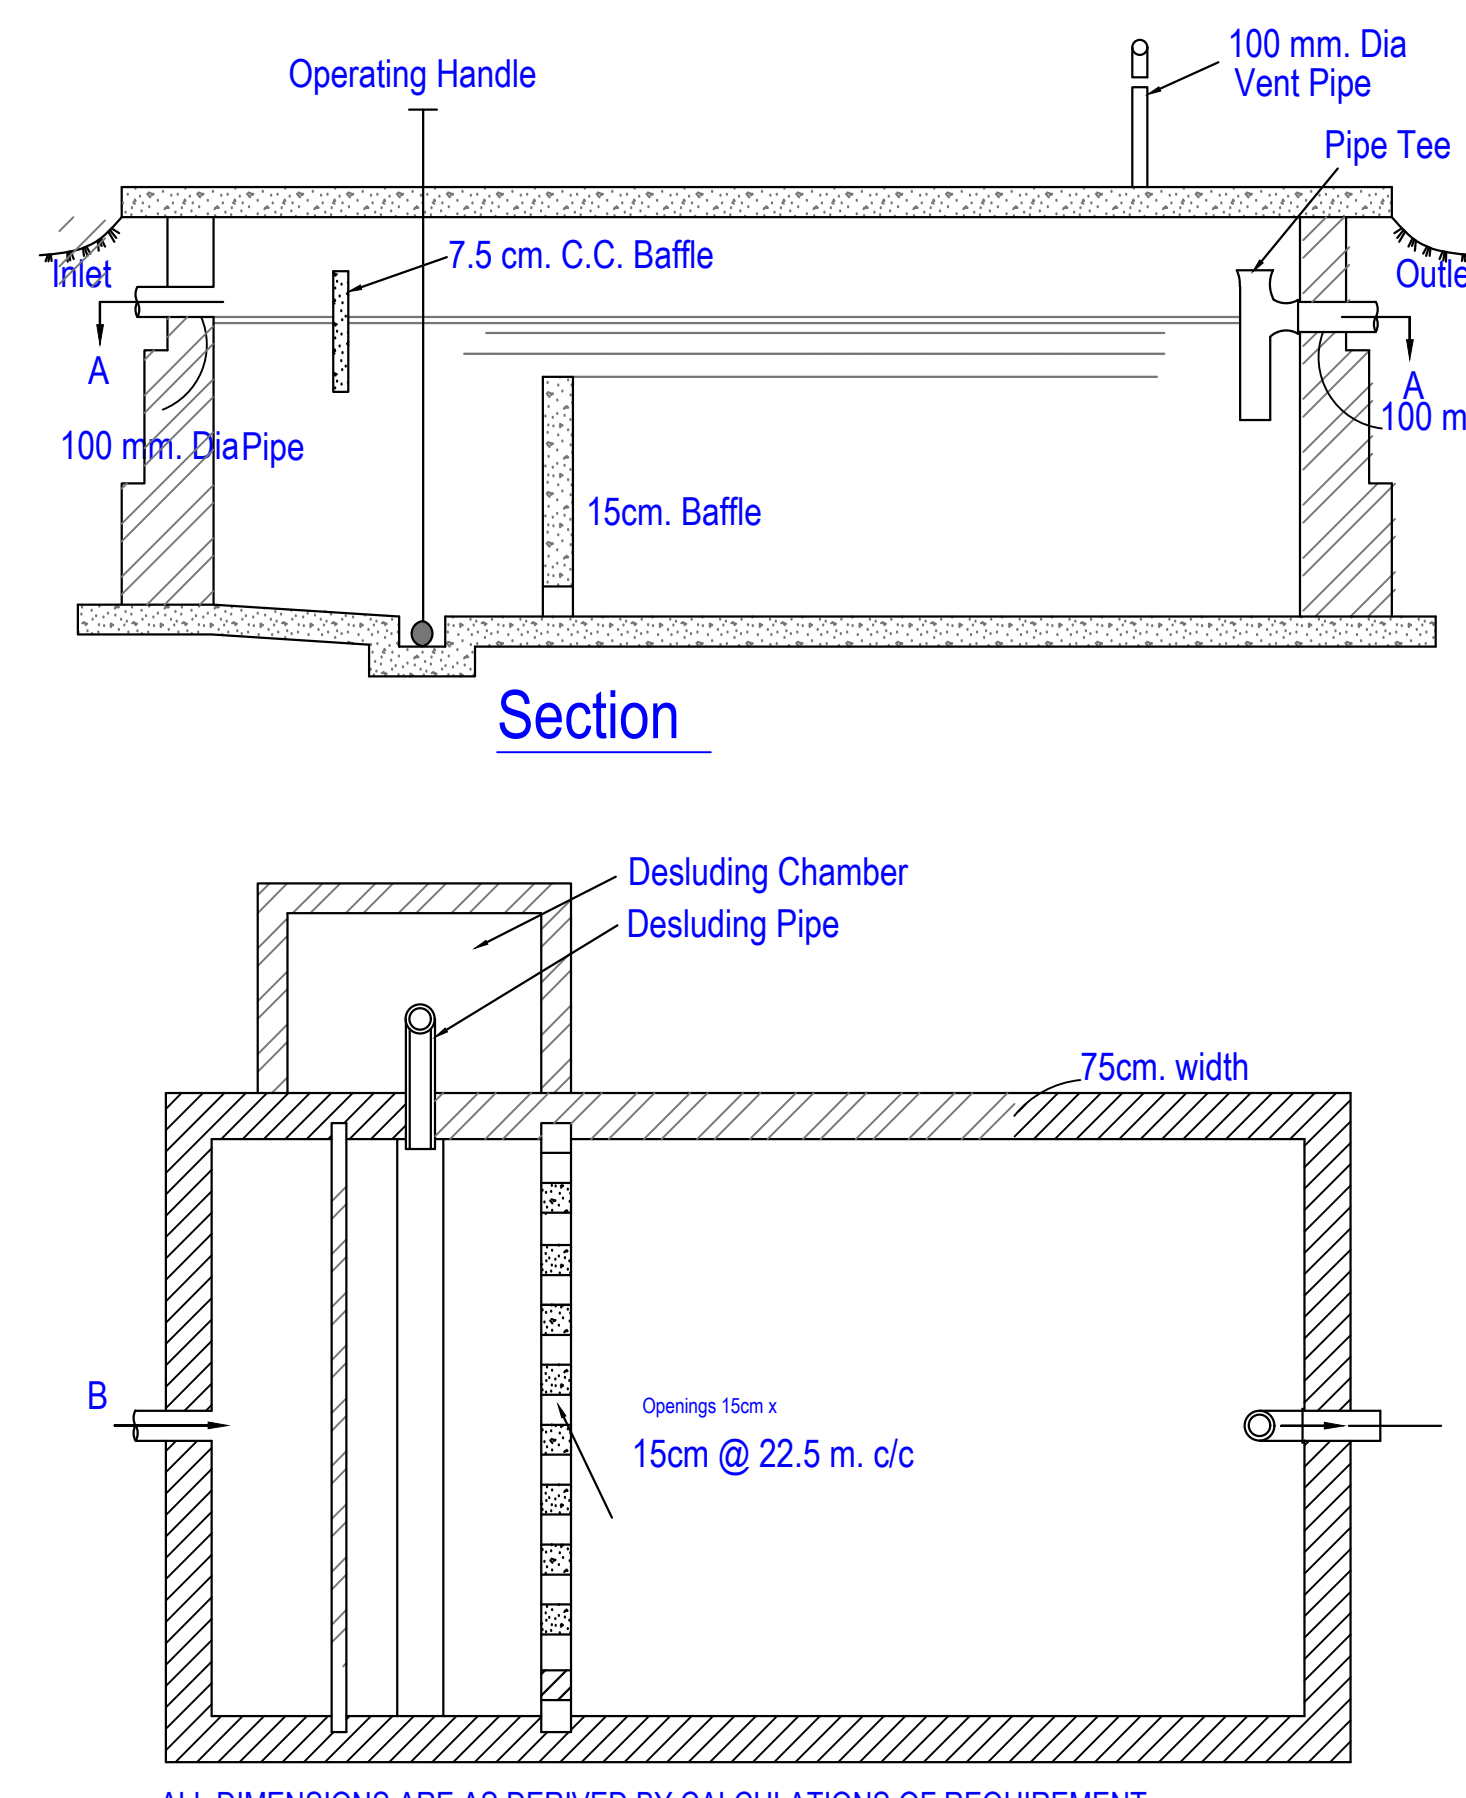

KEY PLAN (AS PER D.P. 2035)
SCALE - 1CM = 39.40MT

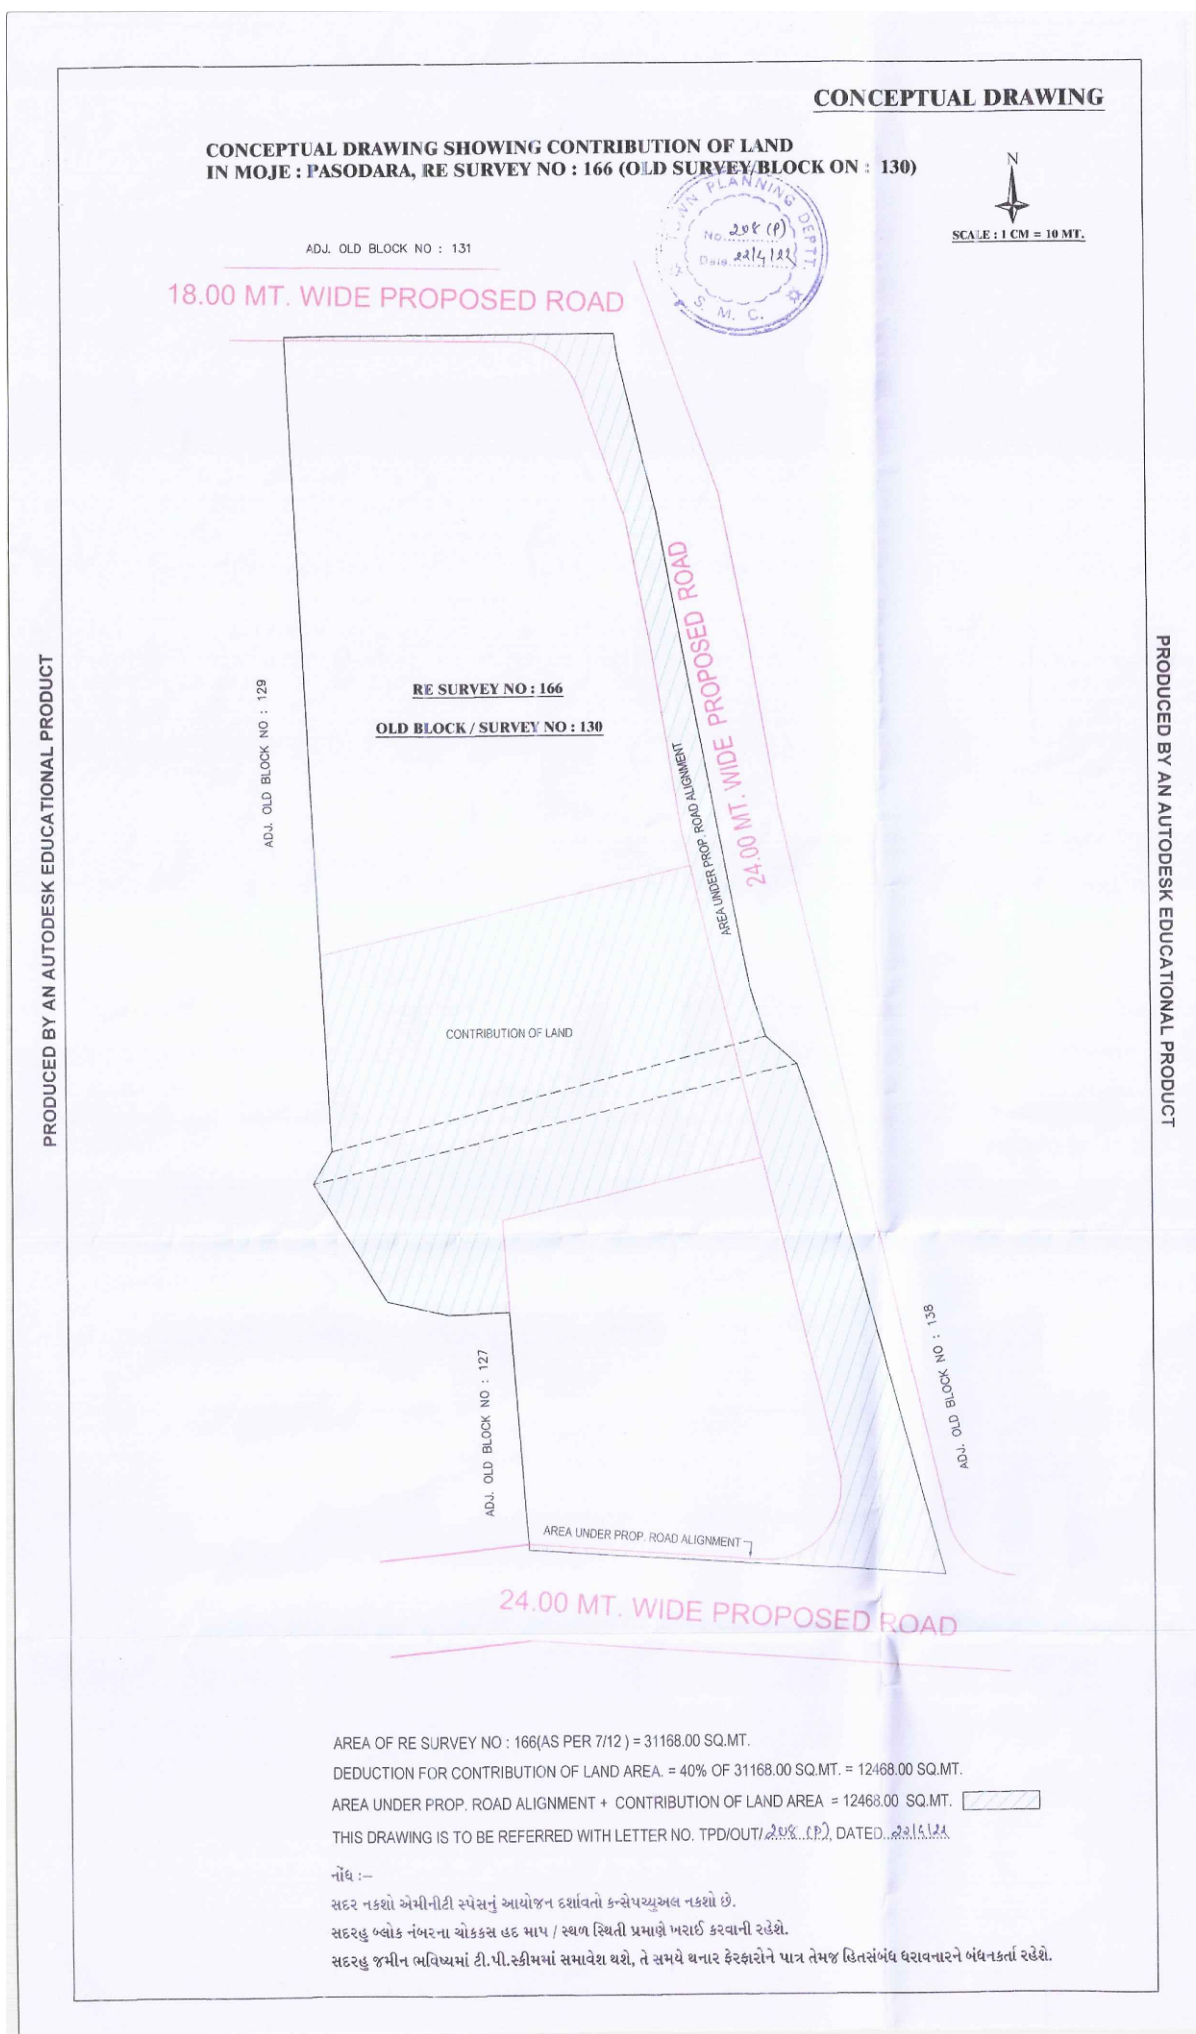

Septic Tank

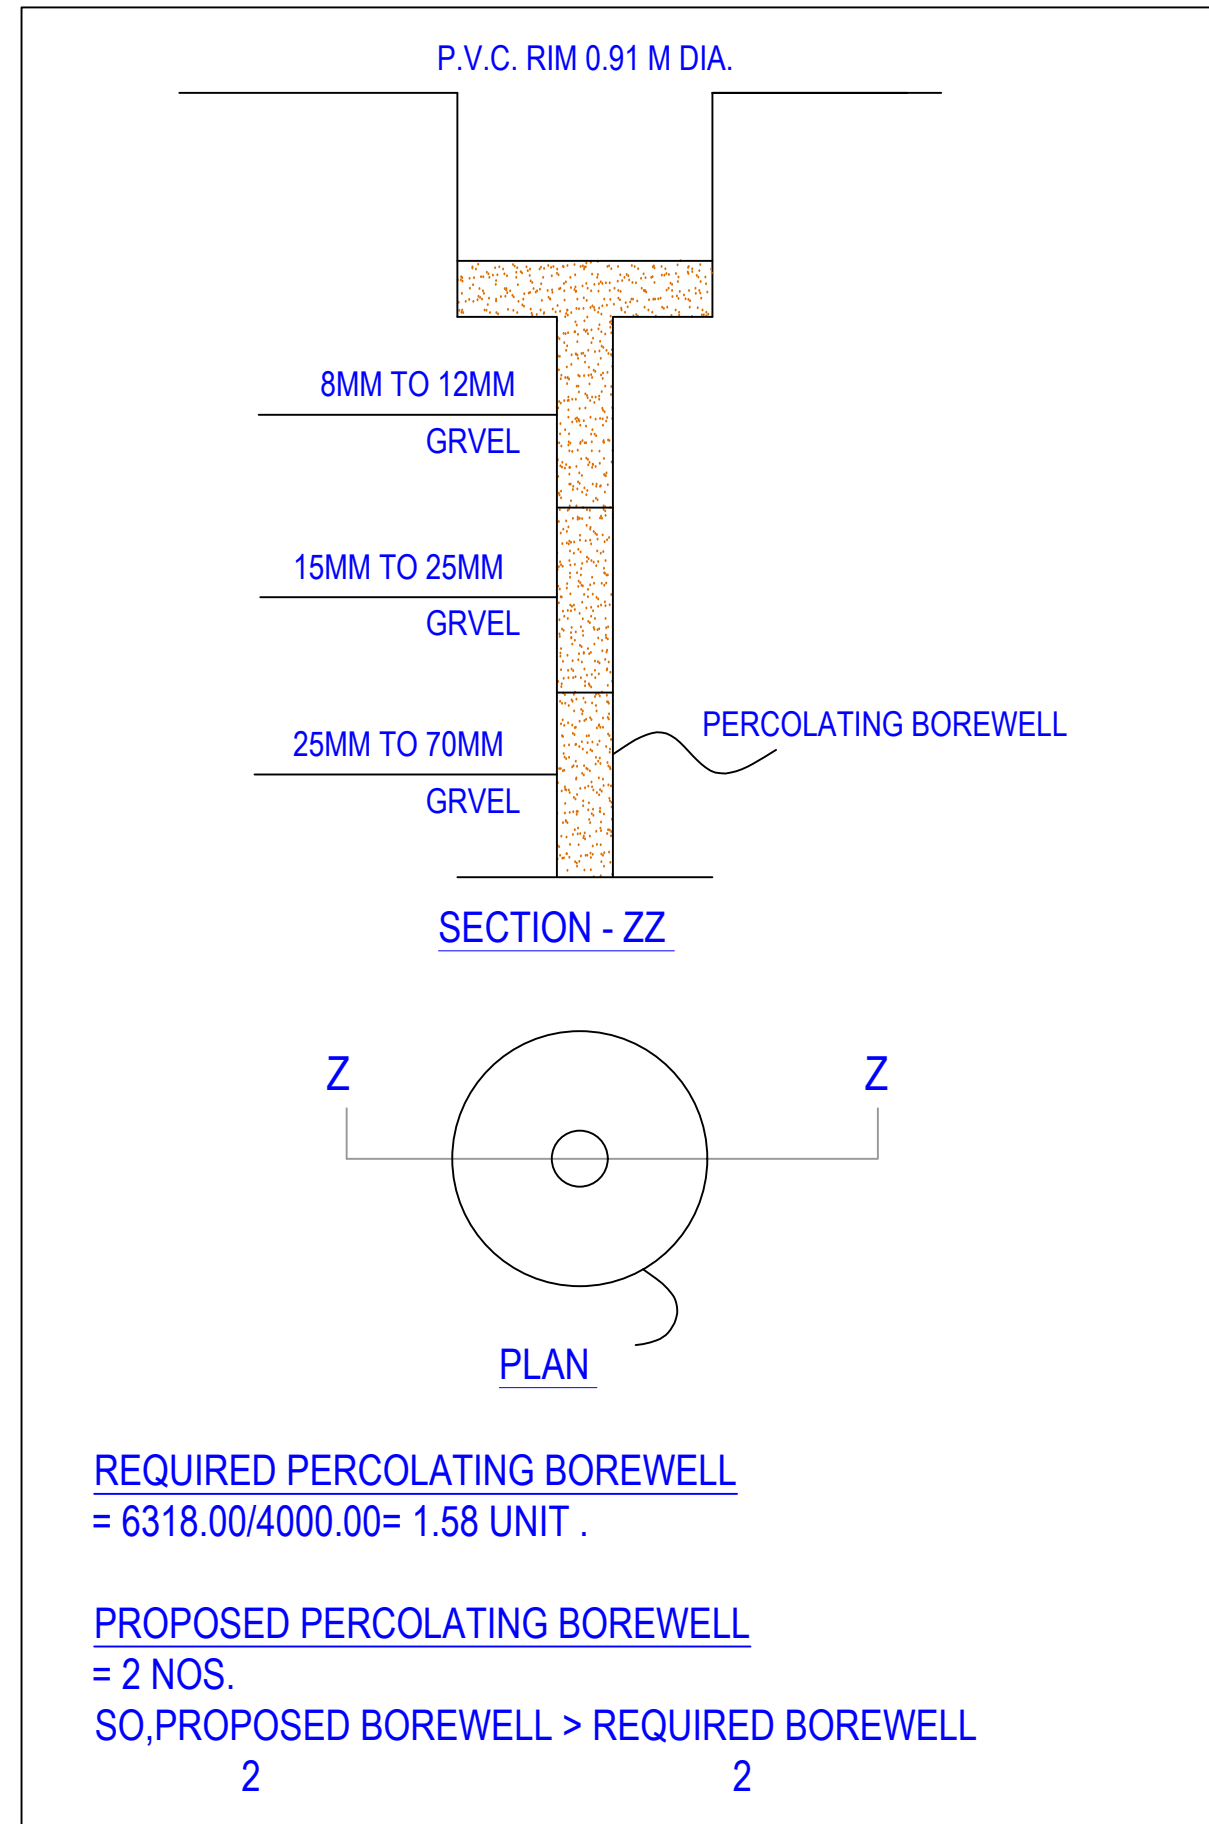

REVISION		REVISION DATE	REVISION NO.
1	ISSUED FOR TENDERS	18/05/2022	01

REVISION		REVISION DATE	REVISION NO.
1	ISSUED FOR TENDERS	18/05/2022	01

