
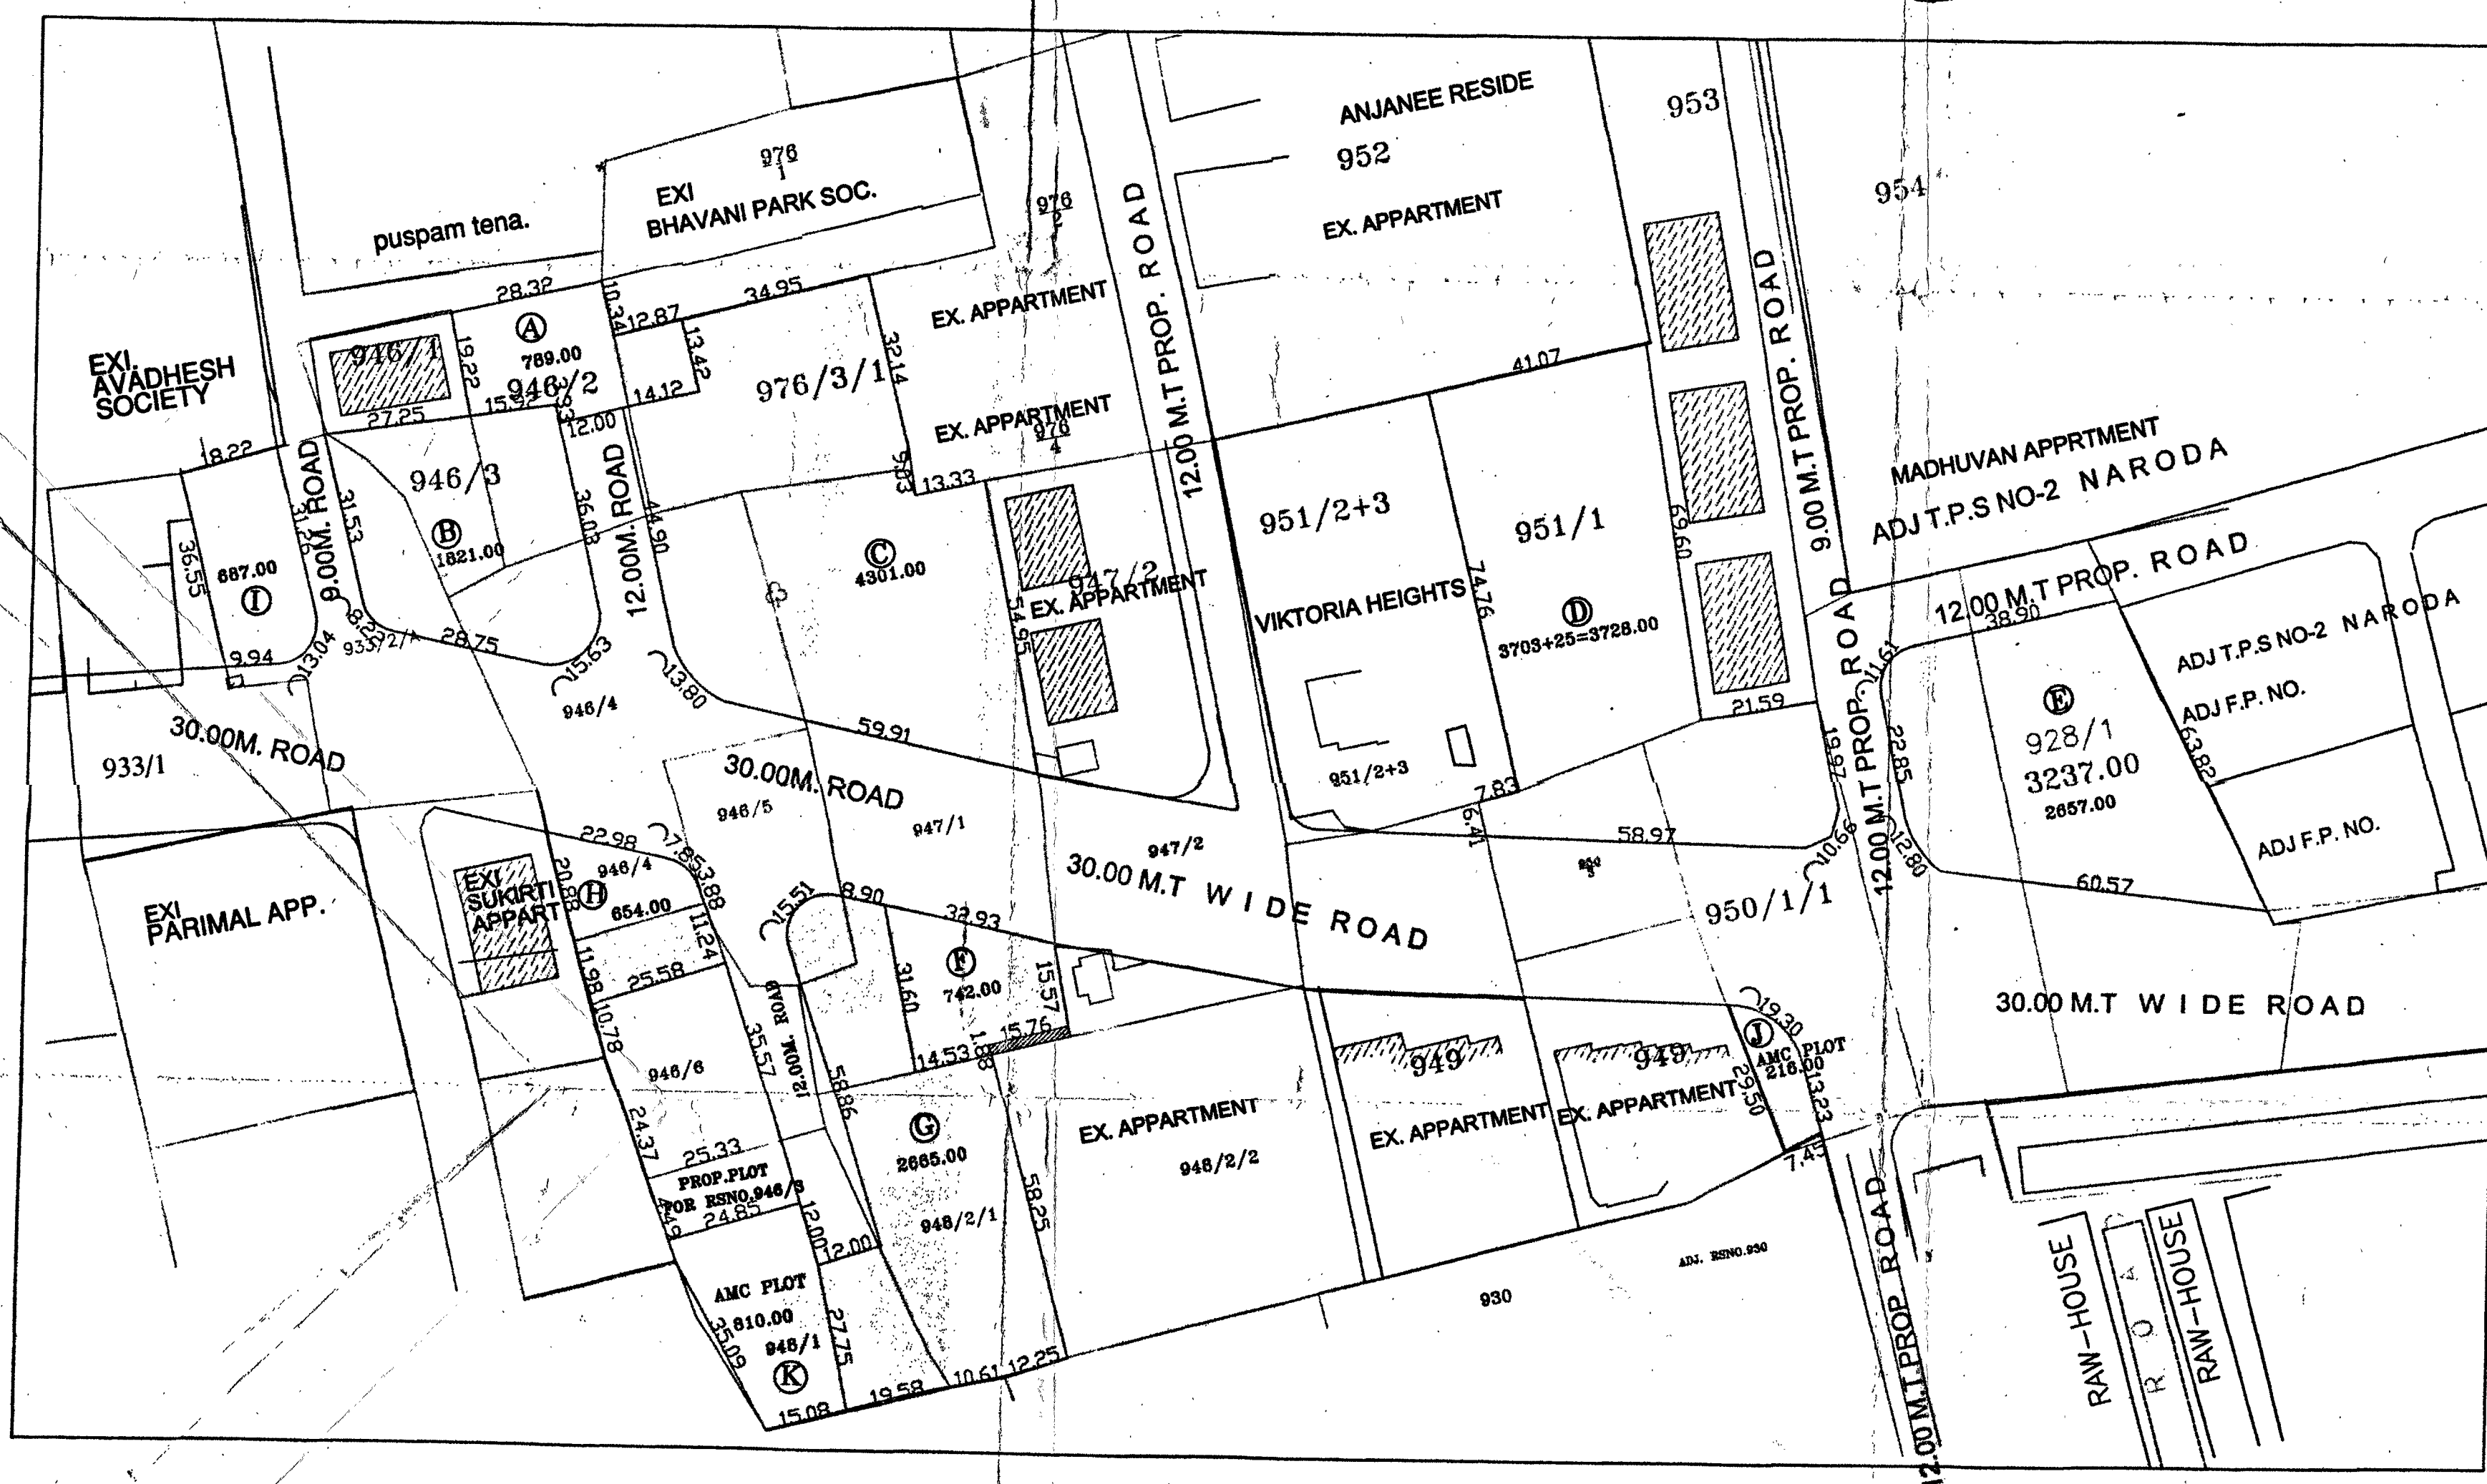


SCALE :- 1CM=10 MT

KEY PLAN

R.S.NO.	AREA AS PER 7/12	AREA AS 60%	OWNER'S PLOT AREA	AMC PLOT AREA	AREA GOING IN ROAD	REMARKS
					9.00 M.+12.00M.+30.00M.	
946/2	1315.00 SQ.M.	Ⓐ 789.00 SQ.M.	Ⓐ 789.00 SQ.M.	Ⓐ 216.00 SQ.M. Ⓑ 810.00 SQ.M.	10962.00 SQ.M.	293 SQ.M.AREA OF AMC PLOT (946/6) MERG IN PLOT NO. Ⓐ 506 SQ.M.AREA OF RSNO.946/3 MERG IN PLOT NO. Ⓑ 30.00 sq.m. area are not in possession in plot no Ⓒ
946/4	3035.00 SQ.M.	Ⓑ 1821.00 SQ.M.	Ⓑ 1821.00 SQ.M.			
976/3/1	1503.00 SQ.M.	Ⓒ 4301.00 SQ.M.	Ⓒ 4301.00 SQ.M.			
947/1	4552.00 SQ.M.					
946/5	1113.00 SQ.M.					
950/1/1	2327.00 SQ.M.	Ⓓ 3703.00 SQ.M.	Ⓓ 3728.00 SQ.M.			
950/3	911.00 SQ.M.					
951/1	2934.00 SQ.M.					
950/1/2	2428.00 SQ.M.	Ⓔ 2657.00 SQ.M.	Ⓔ 2657.00 SQ.M.			
928/1	3237.00 SQ.M.	Ⓕ 742.00 SQ.M.	Ⓕ 742.00 SQ.M.			
933/2/A	2934.00 SQ.M.	Ⓖ 2665.00 SQ.M.	Ⓖ 2665.00 SQ.M.			
948/1	2023.00 SQ.M.	Ⓖ 654.00 SQ.M.	Ⓖ 654.00 SQ.M.			
948/2/1	1720.00 SQ.M.	Ⓖ 687.00 SQ.M.	Ⓖ 687.00 SQ.M.			
TOTAL	30032.00 SQ.M.	18019.00 SQ.M.	18044.00 SQ.M.	1026.00 SQ.M.	10962.00 SQ.M.	

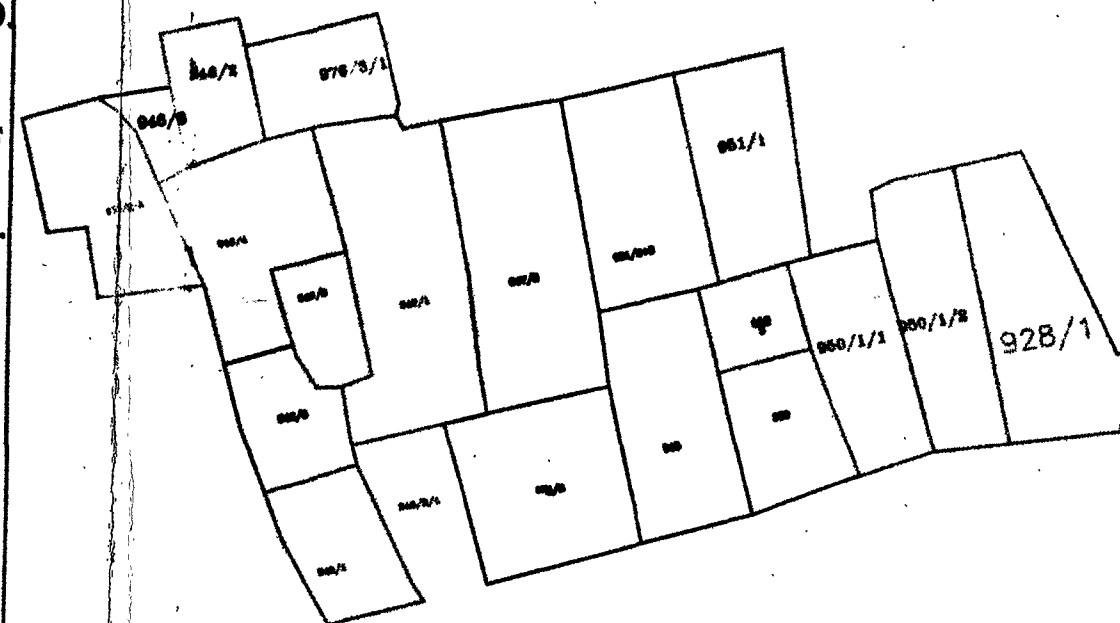


SURVEYOR

GR 2313710
P.I.

07/23/13/13
A.C.P.

12/23/13
CHIEF CITY PLANNER


LAYOUT PLAN OF MOJE-NARODA R.S.No. 946/2,946/4,976/3/1,947/1,946/5,950/1/1, 950/3,951/1,950/1/2,928/1,933/2/A,948/1,948/2/1

AREA TABLE


R.S.NO.	AREA AS PER 7/12	OWNER'S PLOT AREA	AMC PLOT AREA	AREA GOING IN ROAD	REMARKS
				9.00 M.+12.00M.+30.00M.	
946/2	1315.00 SQ.M.	Ⓐ 789.00 SQ.M.	Ⓐ 216.00 SQ.M.	10606.00 SQ.M.	293 SQ.M.AREA OF AMC PLOT (946/6) MERG IN PLOT NO. Ⓐ 506 SQ.M.AREA OF RSNO.946/3 MERG IN PLOT NO. Ⓑ
946/4	3035.00 SQ.M.	Ⓑ 1821.00 SQ.M.	Ⓑ 1191.00 SQ.M.		
976/3/1	1503.00 SQ.M.	Ⓒ 3466.00 SQ.M.			
947/1	4552.00 SQ.M.	Ⓓ 810.00 SQ.M.			
946/5	1113.00 SQ.M.				
950/1/1	2327.00 SQ.M.				
950/3	911.00 SQ.M.	Ⓔ 3728.00 SQ.M.			
951/1	2934.00 SQ.M.				
950/1/2	2428.00 SQ.M.	Ⓕ 2657.00 SQ.M.			
928/1	3237.00 SQ.M.	Ⓖ 742.00 SQ.M.			
933/2/A	2934.00 SQ.M.	Ⓖ 2665.00 SQ.M.			
948/1	2023.00 SQ.M.	Ⓗ 654.00 SQ.M.			
948/2/1	1720.00 SQ.M.	Ⓙ 687.00 SQ.M.			
TOTAL	30032.00 SQ.M.	18019.00 SQ.M.	1407.00 SQ.M.	10606.00 SQ.M.	

KEY PLAN

scale 1 cm = 10.0 mt.

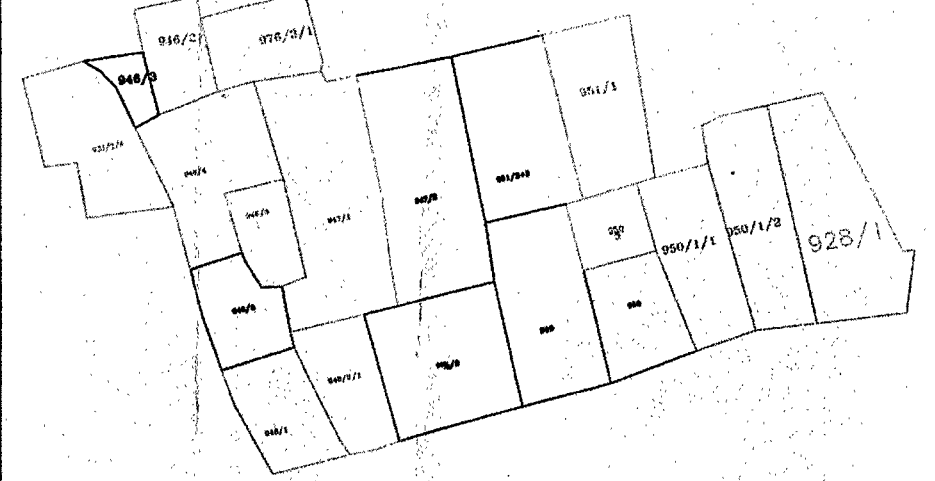

NOTE-SUBJECT TO CONDITIONS MENTIONED IN OPINION REF. No. CPD/GENERAL/295,OP-219

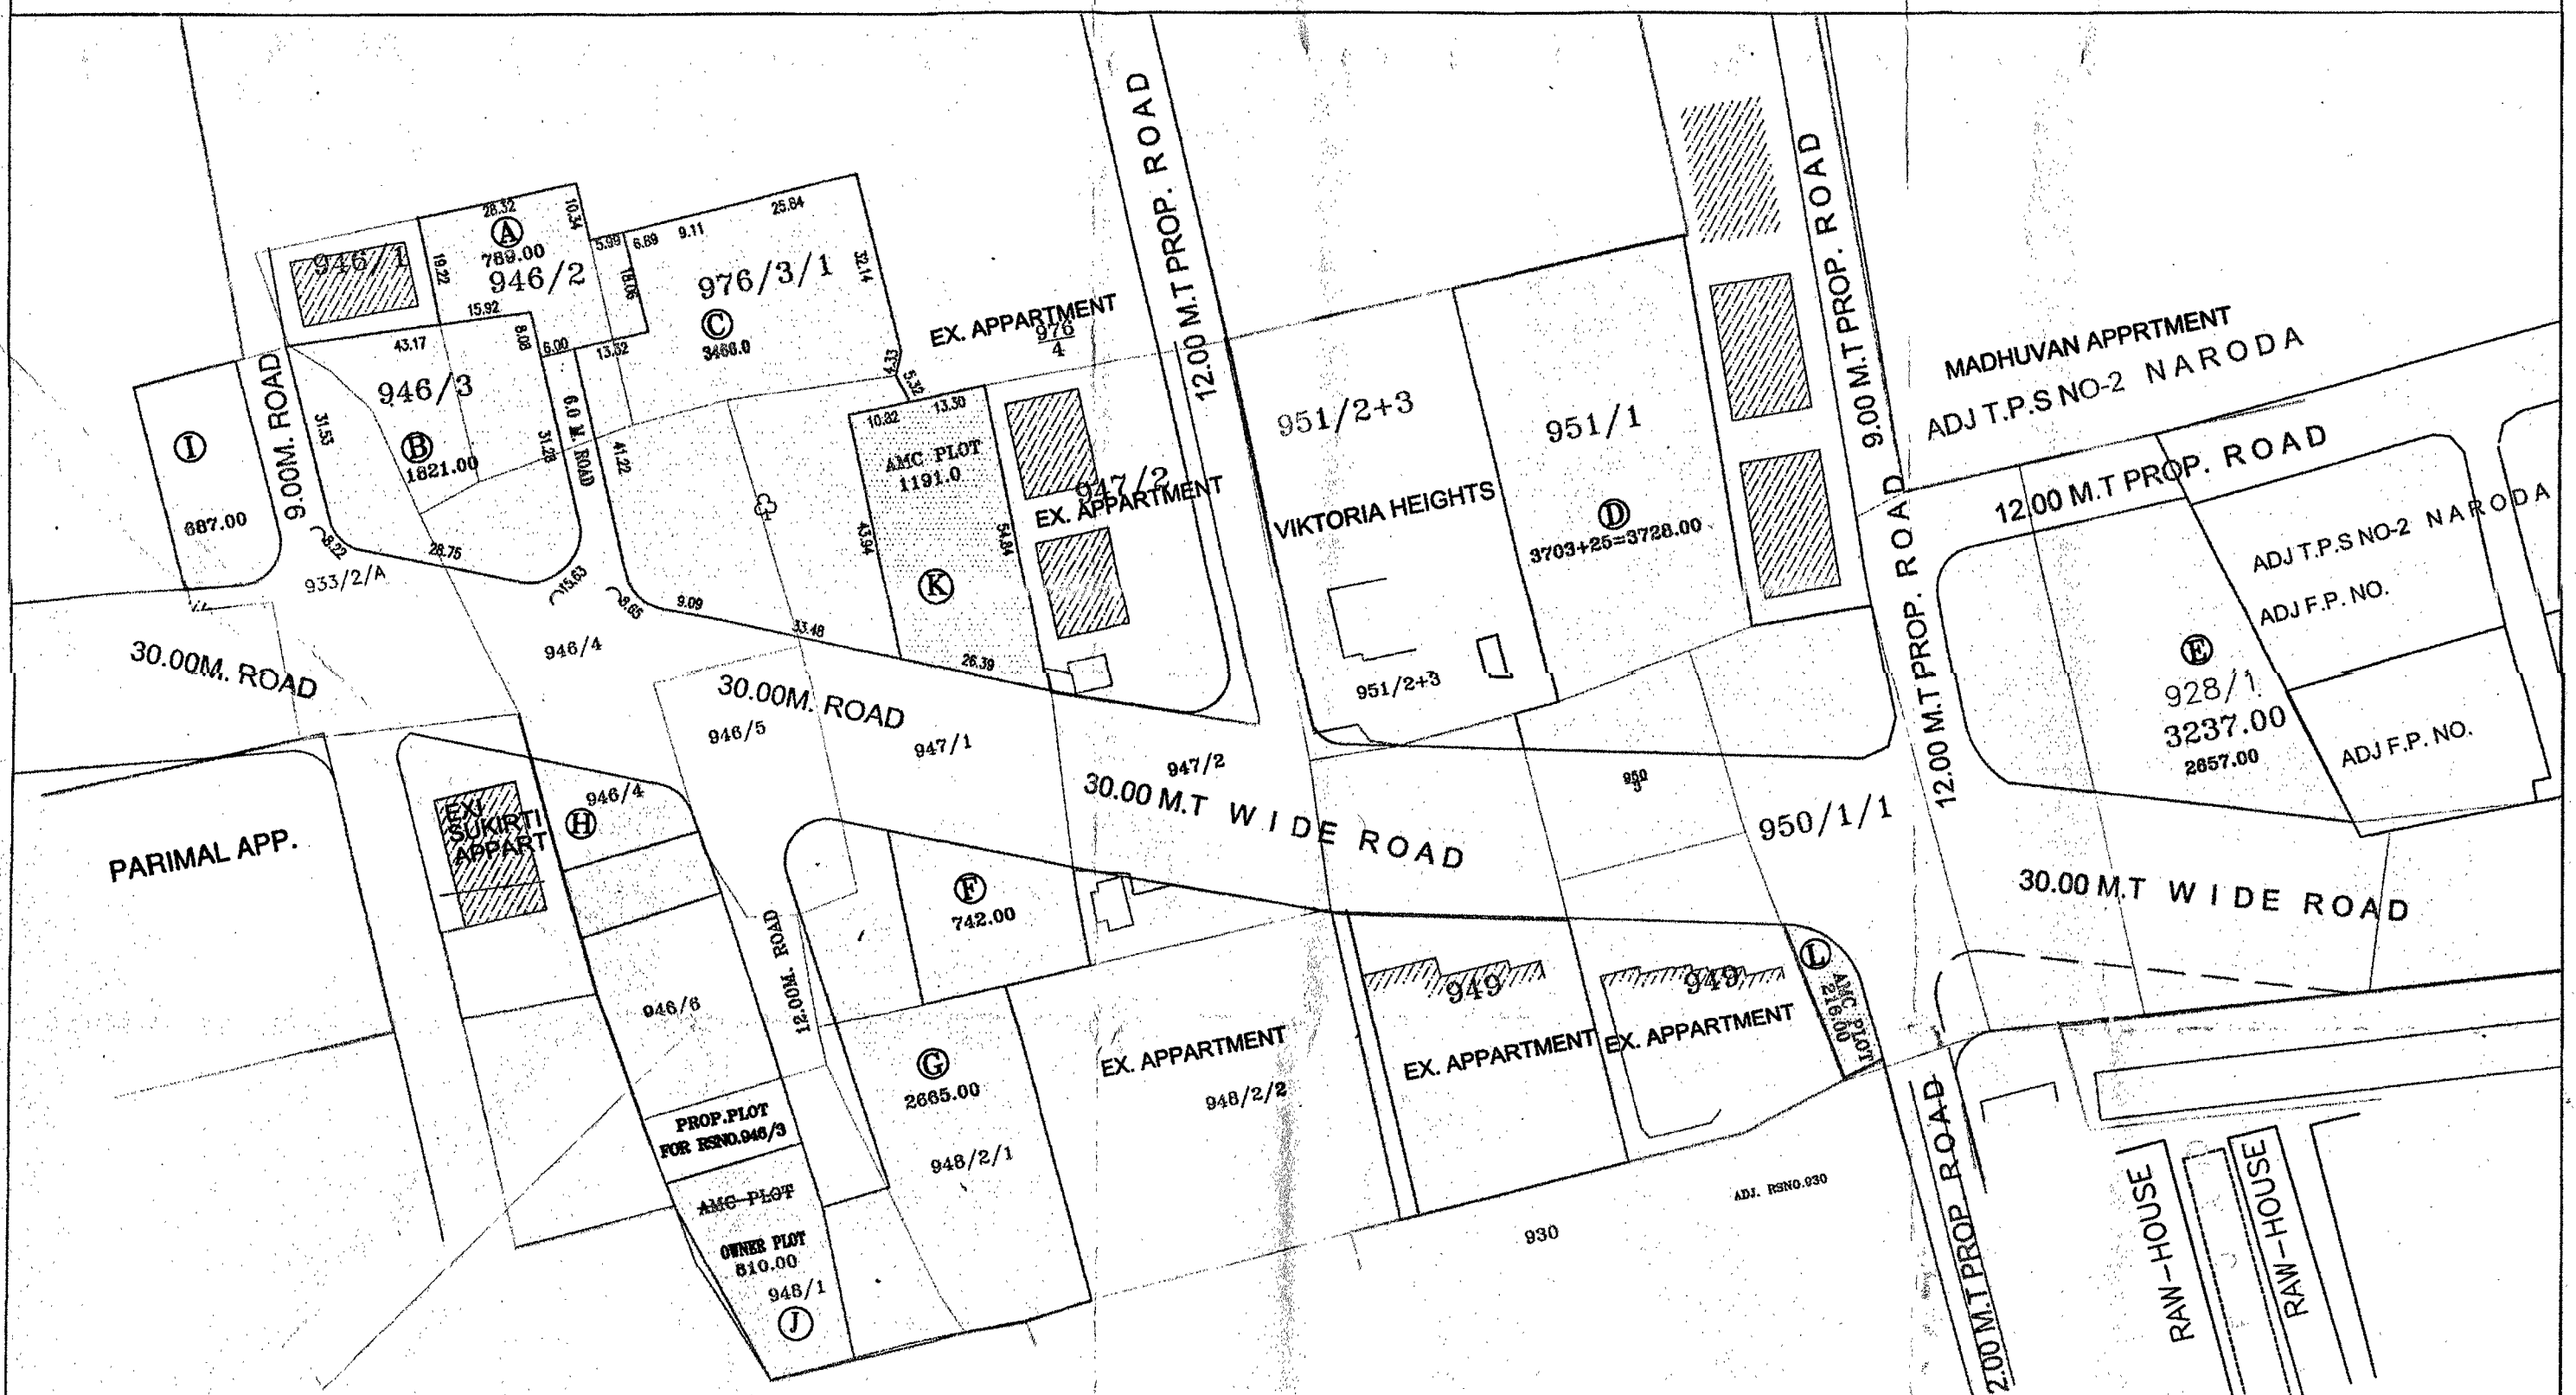

SURVEYOR

P.I.

A.C.P.

CHIEF CITY PLANNER