
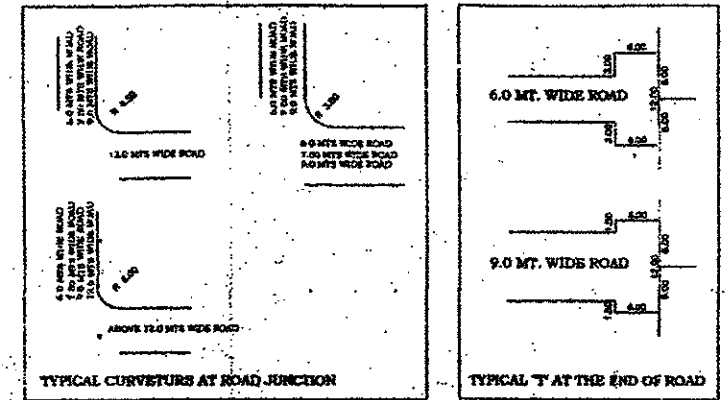
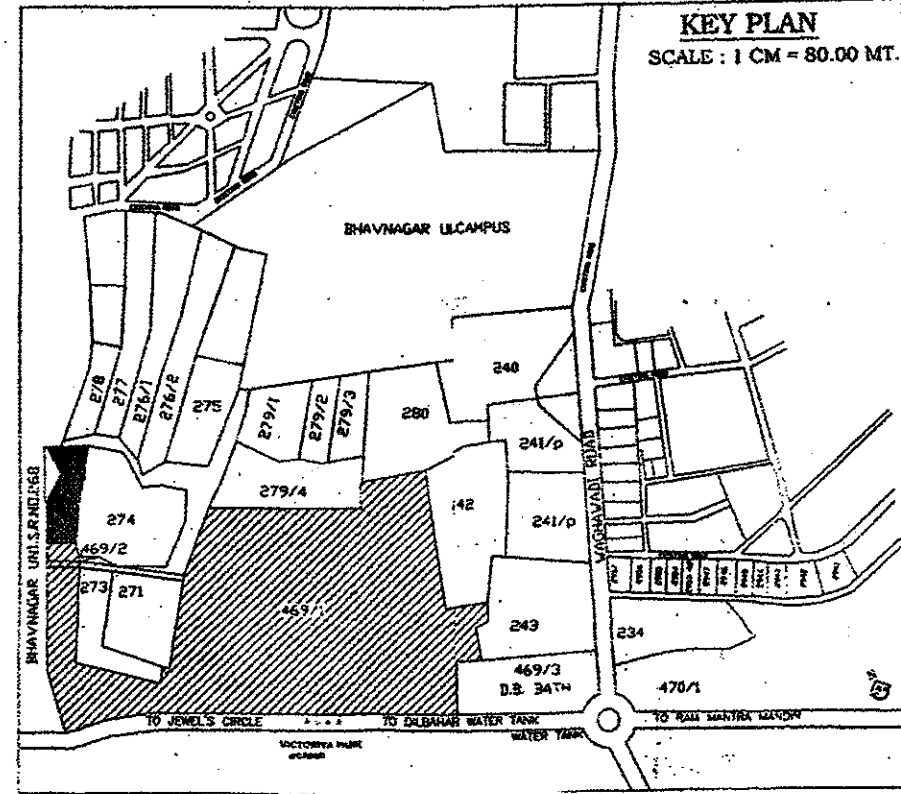


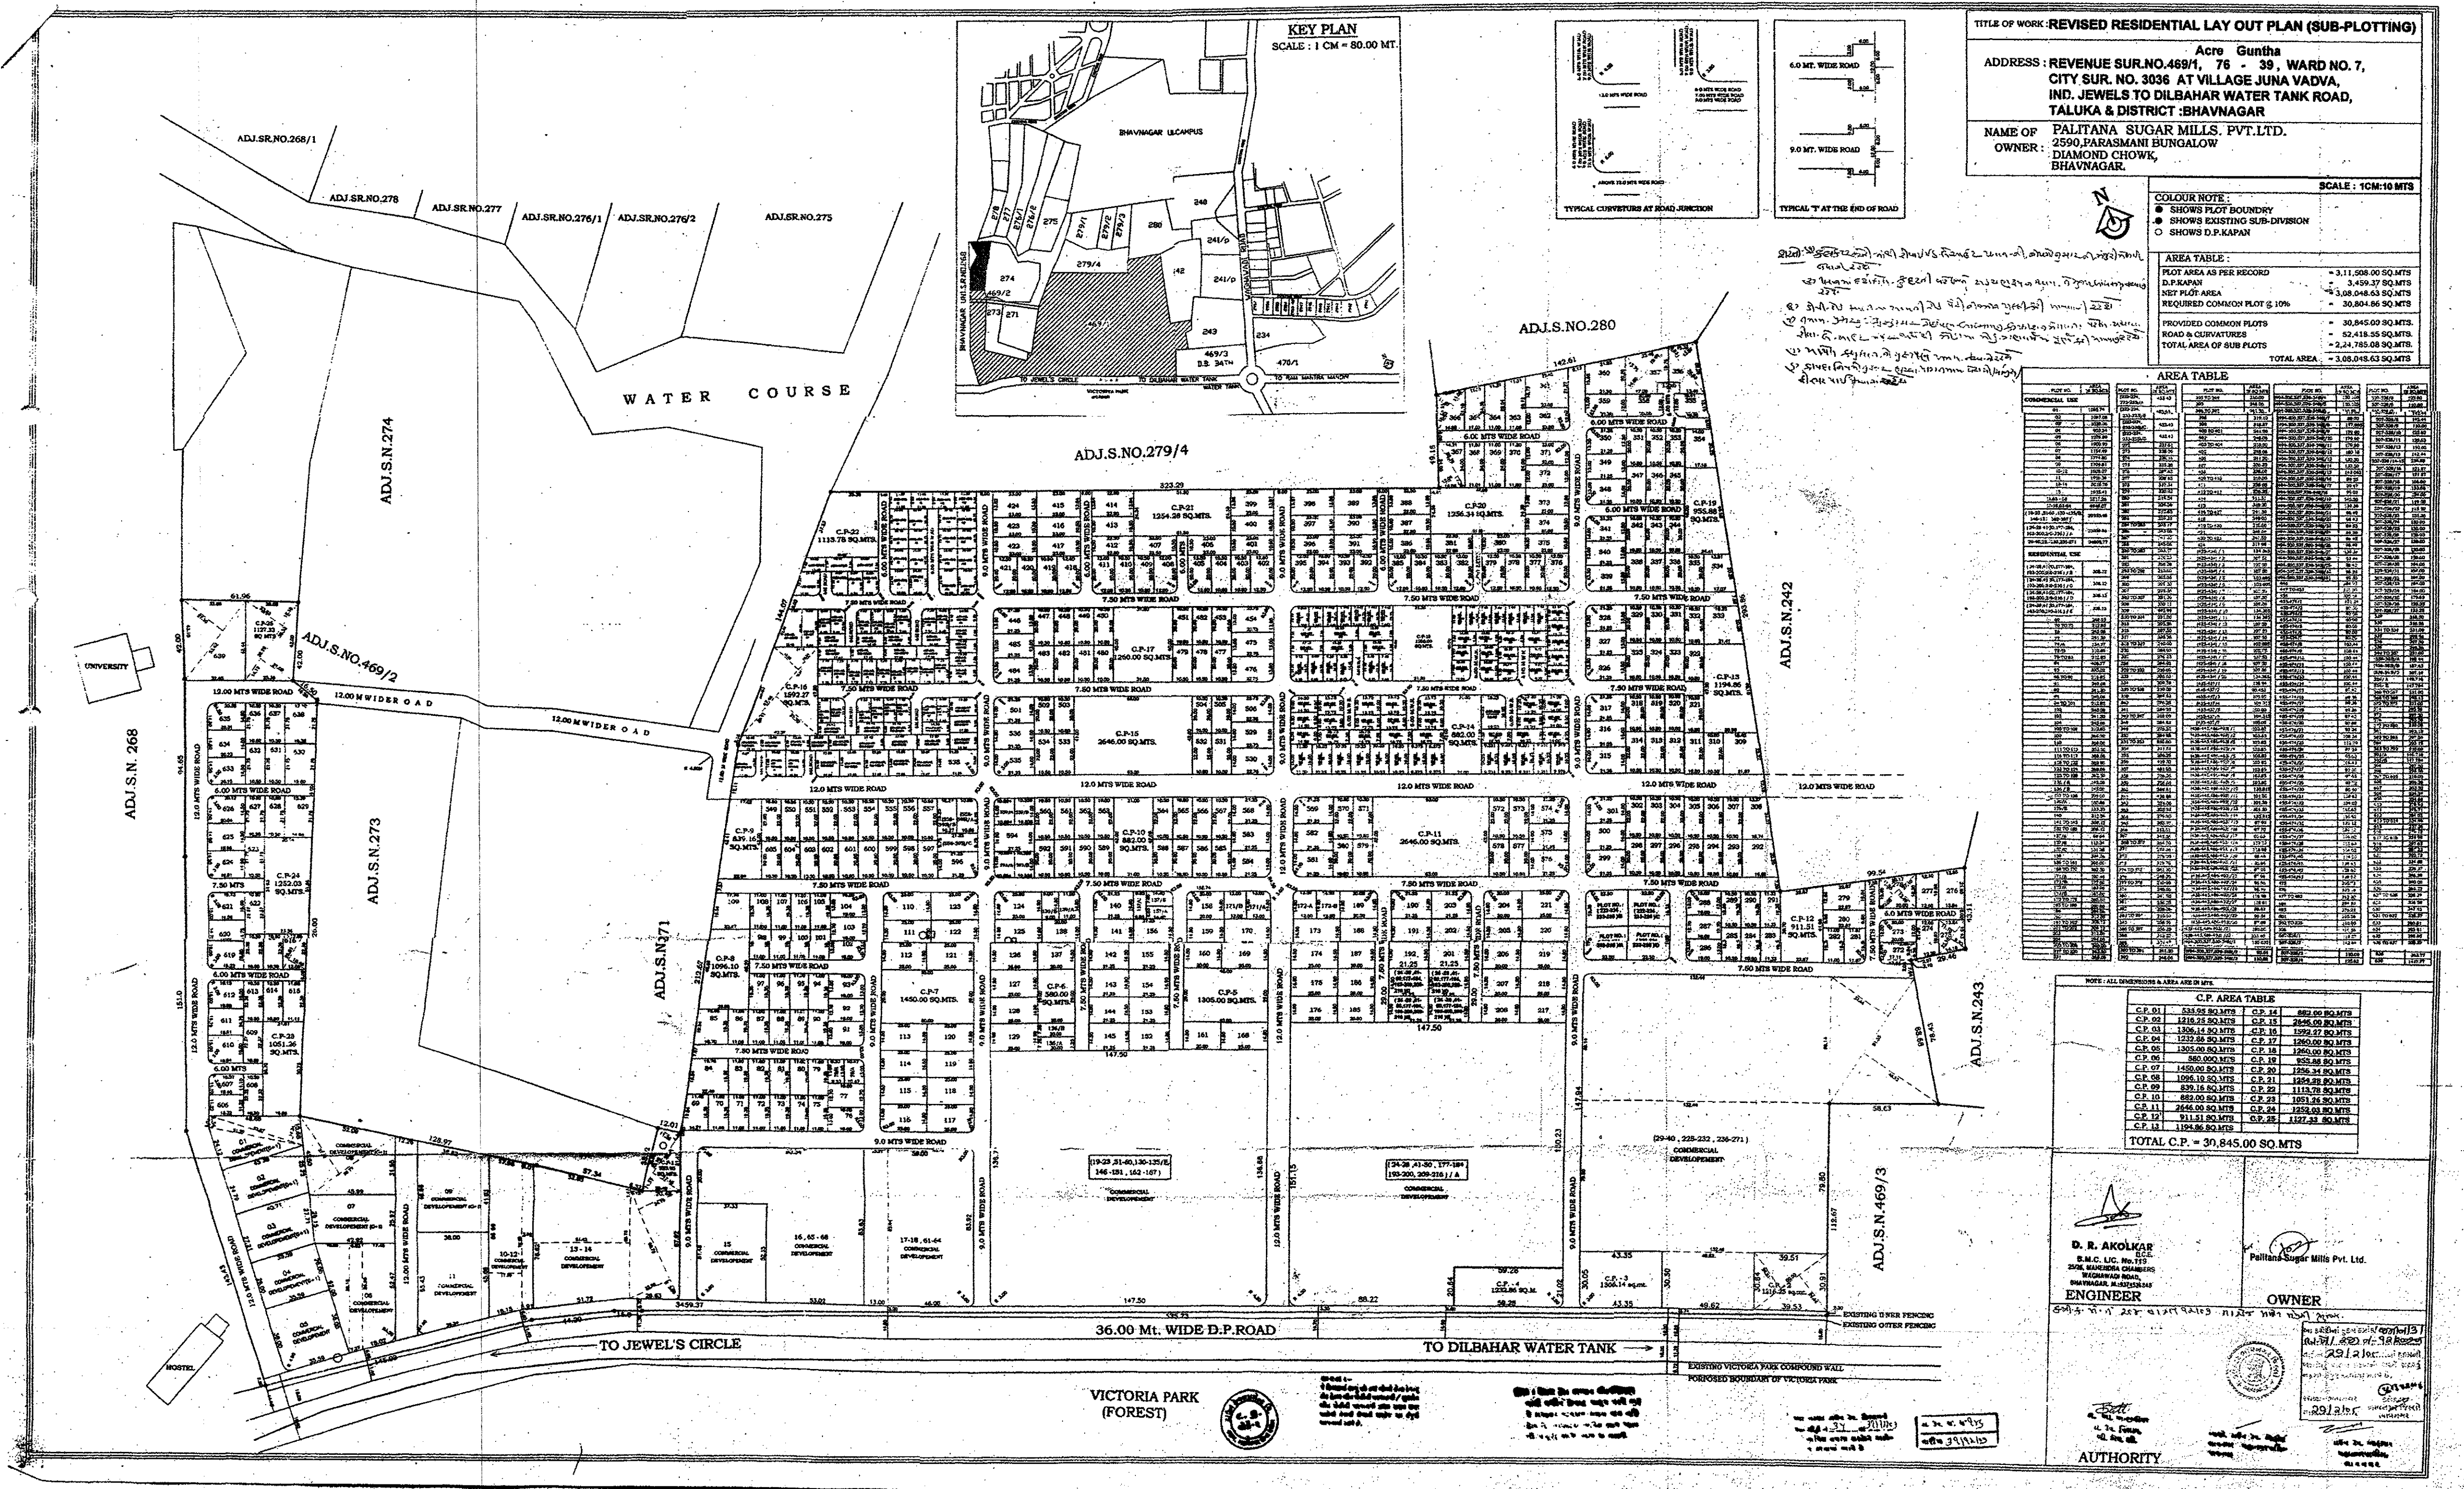

TITLE OF WORK: REVISED RESIDENTIAL LAY OUT PLAN (SUB-PLOTTING)
ADDRESS: REVENUE SUR.NO.489/1, 76 - 39, WARD NO. 7, CITY SUR. NO. 3036 AT VILLAGE JUNA VADVA, IND. JEWELS TO DILBAHAR WATER TANK ROAD, TALUKA & DISTRICT: BHAVNAGAR
NAME OF: PALITANA SUGAR MILLS. PVT.LTD.
OWNER: 2590, PARASMANI BUNGALOW, DIAMOND CHOWK, BHAVNAGAR.

COLOUR NOTE:
● SHOWS PLOT BOUNDARY
● SHOWS EXISTING SUB-DIVISION
○ SHOWS D.P.KAPAN

SCALE: 1CM=10 MTS

AREA TABLE:
PLOT AREA AS PER RECORD = 3,11,508.00 SQ.MTS
REQUIRED COMMON PLOT 5.10% = 30,804.86 SQ.MTS
PROVIDED COMMON PLOTS = 30,845.00 SQ.MTS
ROAD & CURVATURES = 52,418.55 SQ.MTS

AREA TABLE


CP AREA TABLE


TOTAL C.P. = 30,845.00 SQ.MTS

ENGINEER: D. R. AKOLKAR, S.M.C. LIC. NO. 117, 2506, HANDESHI CHAMBERS, BHAVNAGAR, GUJARAT-380005

OWNER: Palitana Sugar Mills Pvt. Ltd.

AUTHORITY: [Stamp]

PROPOSED DRAINAGE PLAN FOR
RESIDENTIAL FLAT BUILDING ON
PLOT NO. 2, ISCON MEGA CITY,
R.S.NO. 469 /1, WARD NO. 7, CITY SR.
NO. 3036/1, IND. JWELS to DILBAHAR
WATER TANK ROAD, BHAVNAGAR.

OWNER NAME & SIGN :

SHREE SANDIPSINH NIRUBHA GOHIL

* S.N. 2

NOTES :


- SHOWS PROPOSED WORK
- SHOWS EXISTING WORK
- M.H. : 0.60 / 0.90 x 0.45 m.
- R.M.H.
- G.T. : 0.30 x 0.30 m.
- N.T. : 0.075 m.
- ALL DRAINAGE PIPE ARE 150 mm Ø S.W.P.

ARCHITECT: HEMAL BHATT
(B.Arch. Member of COA) Cell: 9925 665 337
e-mail : ar.hemalbhatti@gmail.com
Plot No. 983/A, Dawn Area,
Opp. Mahalaxmi School, Bhavnagar.


Deepak R. Sarkhedi
ER
B.M.C. Lic. No. 228
B.A.D.A. Lic. No.

PLUMBER

DRN BY : Jeet (9374 8374 47, 94286 78079) DRN NO. S/DR/76/25122020

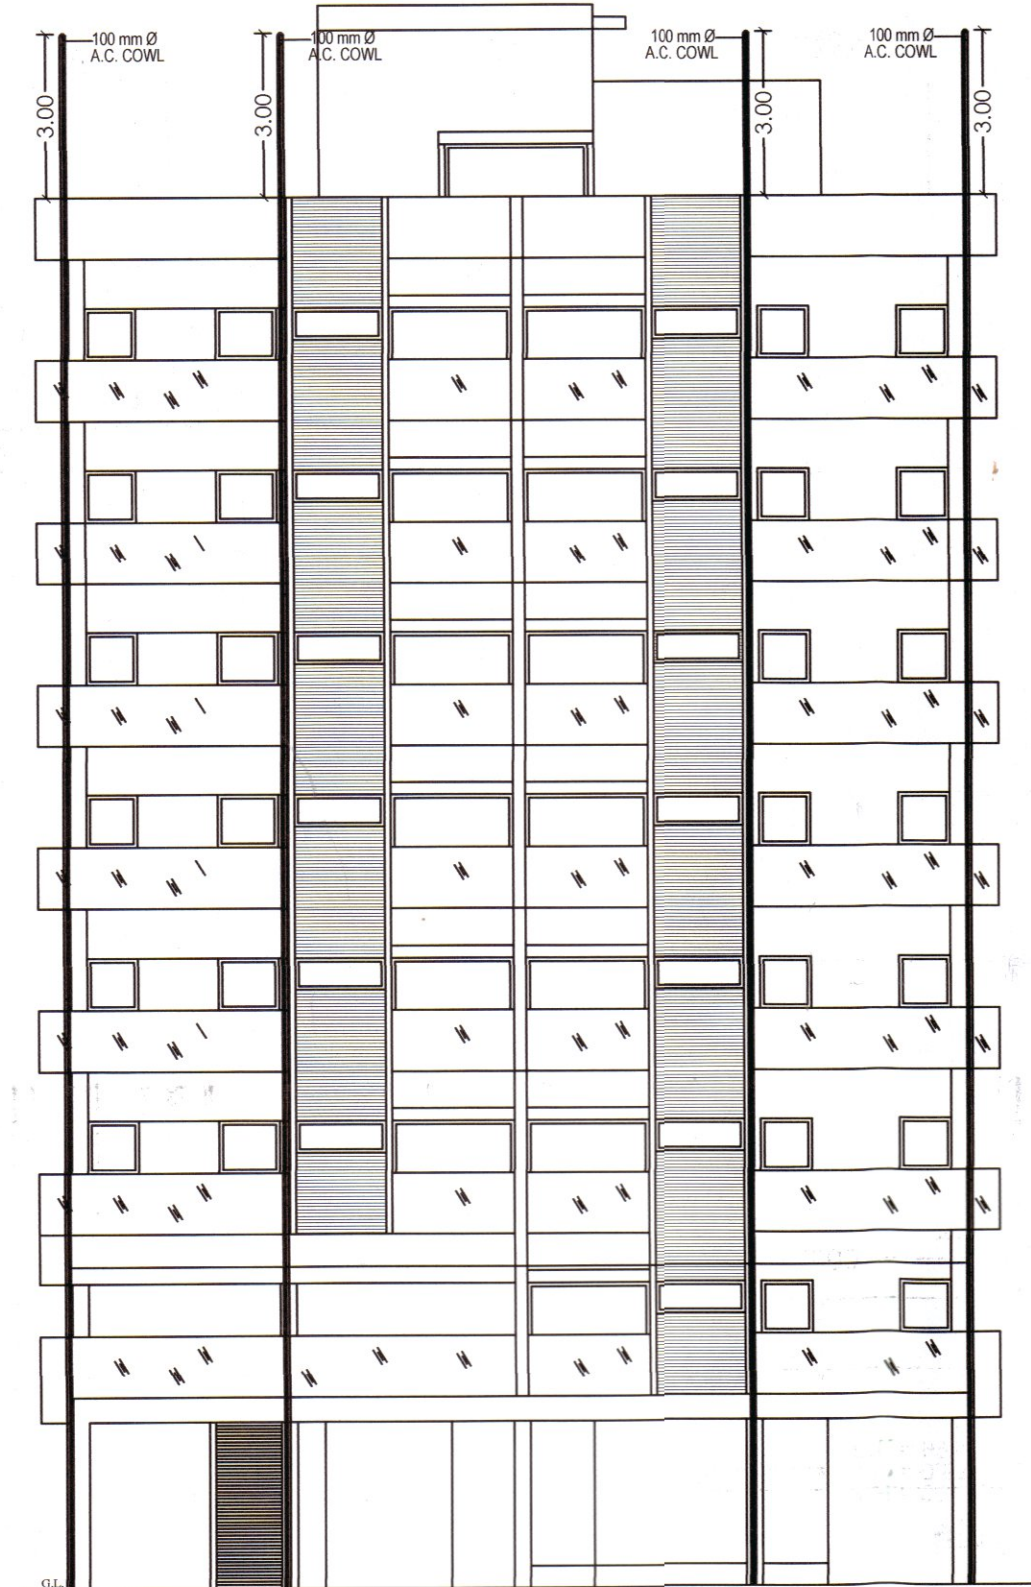


ELEVATION

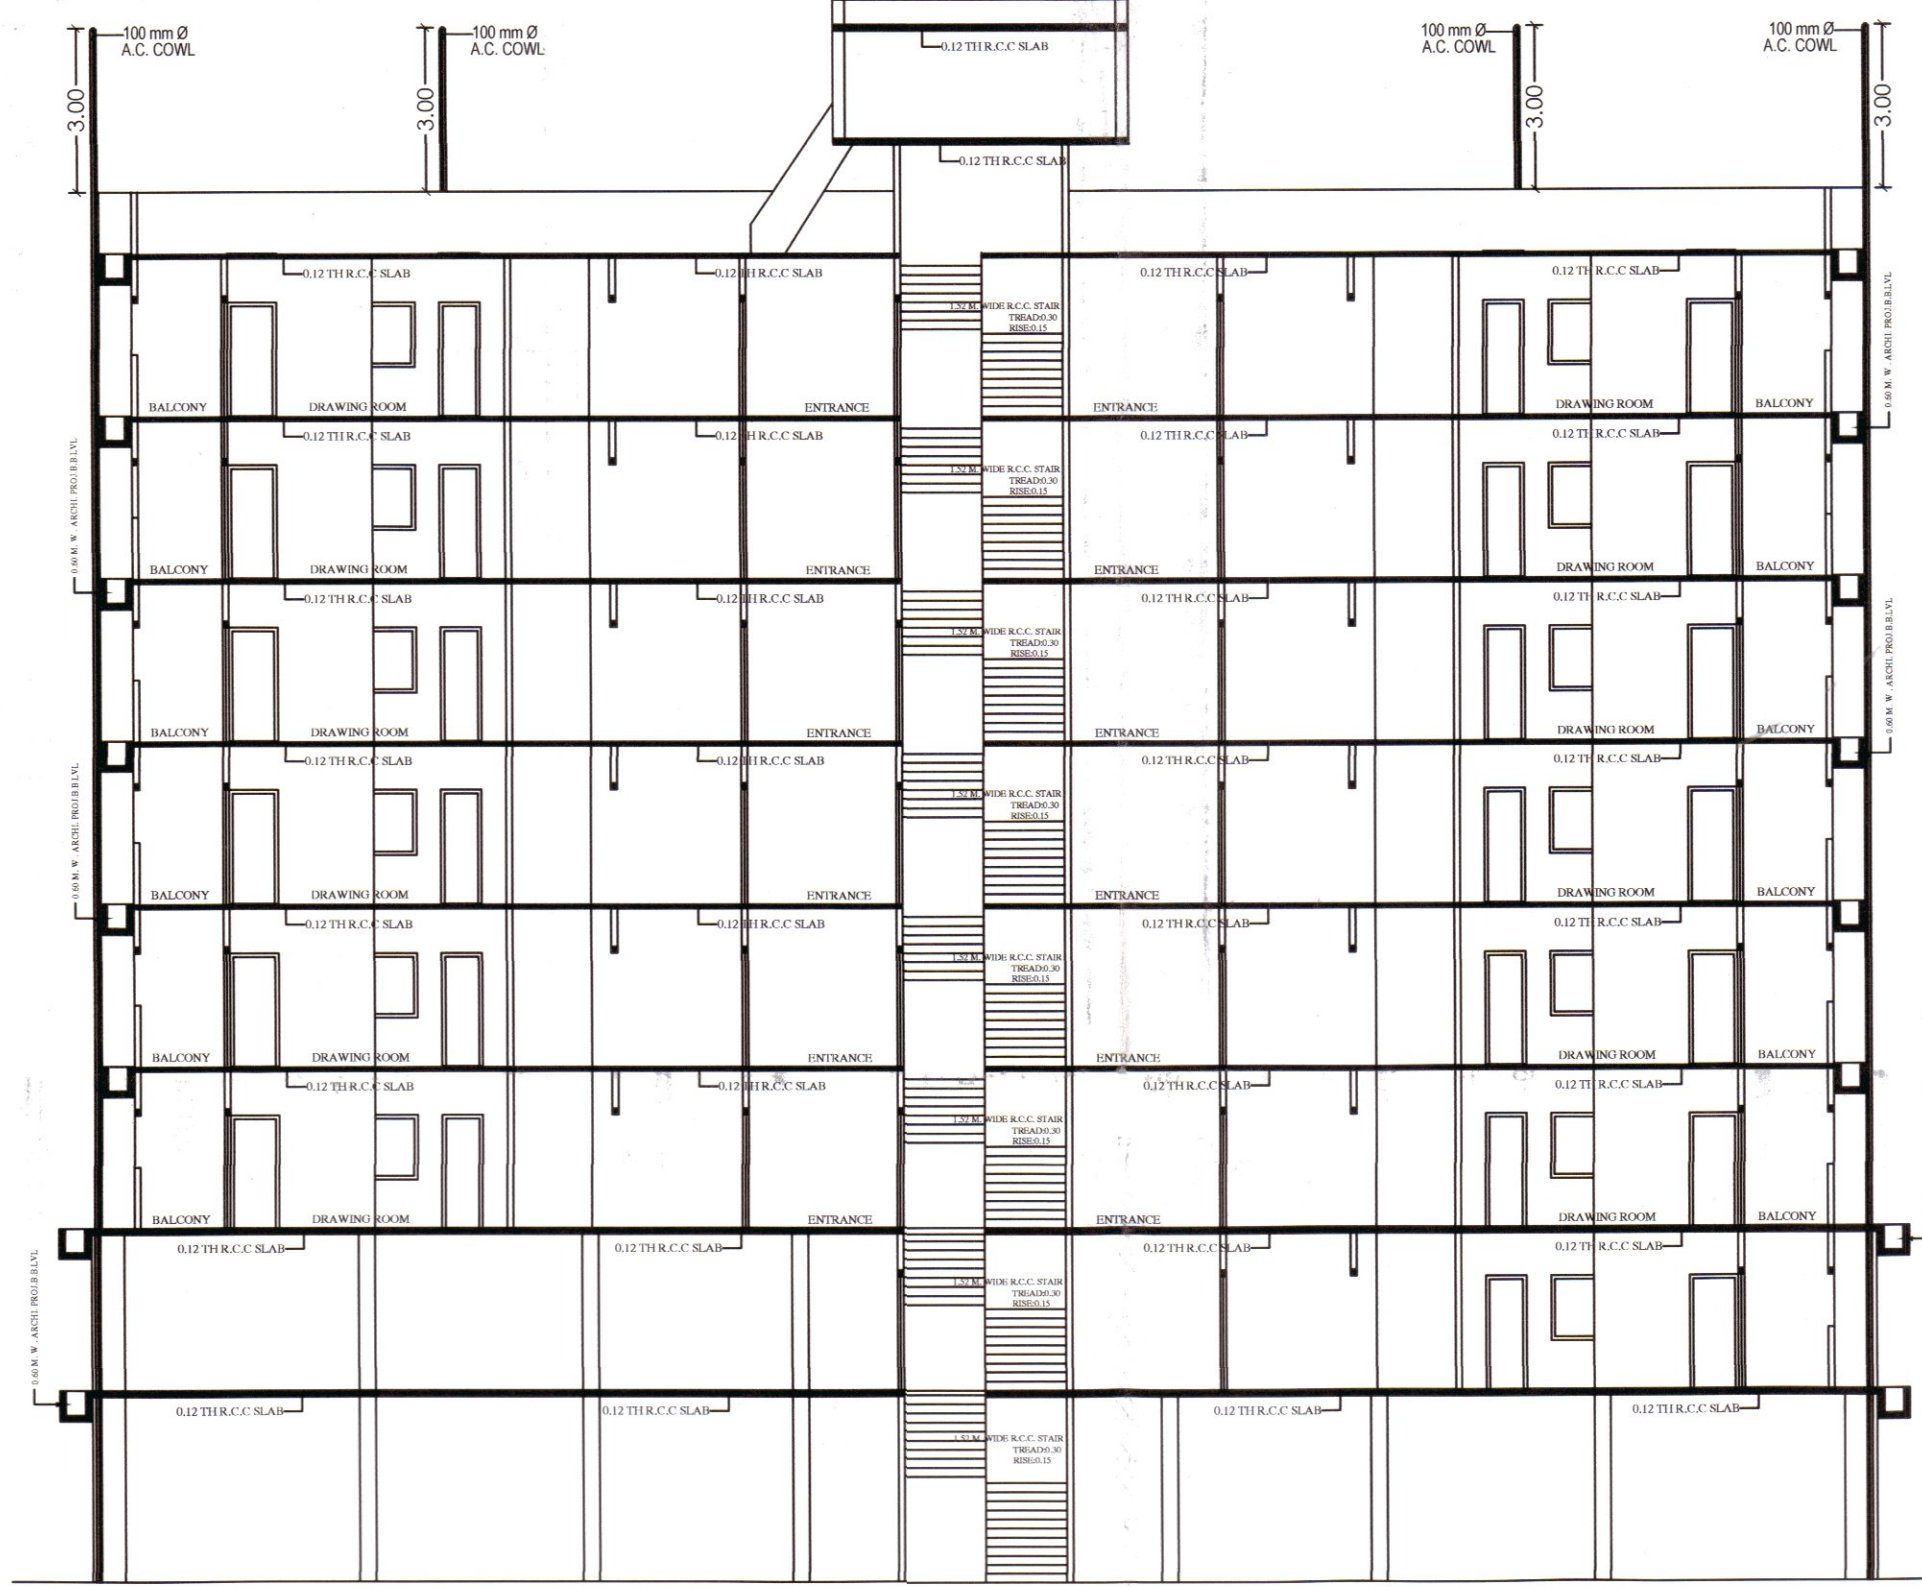


SECTION-B-B

Road level	D = 0.30 IRL = 99.70	D = 0.35 IRL = 99.65	D = 0.45 IRL = 99.55	D = 0.50 IRL = 99.50	D = 0.55 IRL = 99.45	D = 0.60 IRL = 99.40	D = 0.70 IRL = 99.30	D = 0.75 IRL = 99.25	D = 0.85 IRL = 99.15	Prop. R.M.H. D = 1.00 IRL = 99.00	Exis. R.M.H. D = 1.35 IRL = 98.65
Depth	0.30	0.35	0.45	0.50	0.55	0.60	0.70	0.75	0.85	1.00	1.35
IRL	99.70	99.65	99.55	99.50	99.45	99.40	99.30	99.25	99.15	99.00	98.65
R.L.	100.00	100.00	100.00	100.00	100.00	100.00	100.00	100.00	100.00	100.00	100.00
Distance	00.00	5.00	14.50	19.75	24.25	29.50	40.00	45.00	54.00	59.00	64.50


DETAILS OF L.S. SECTION

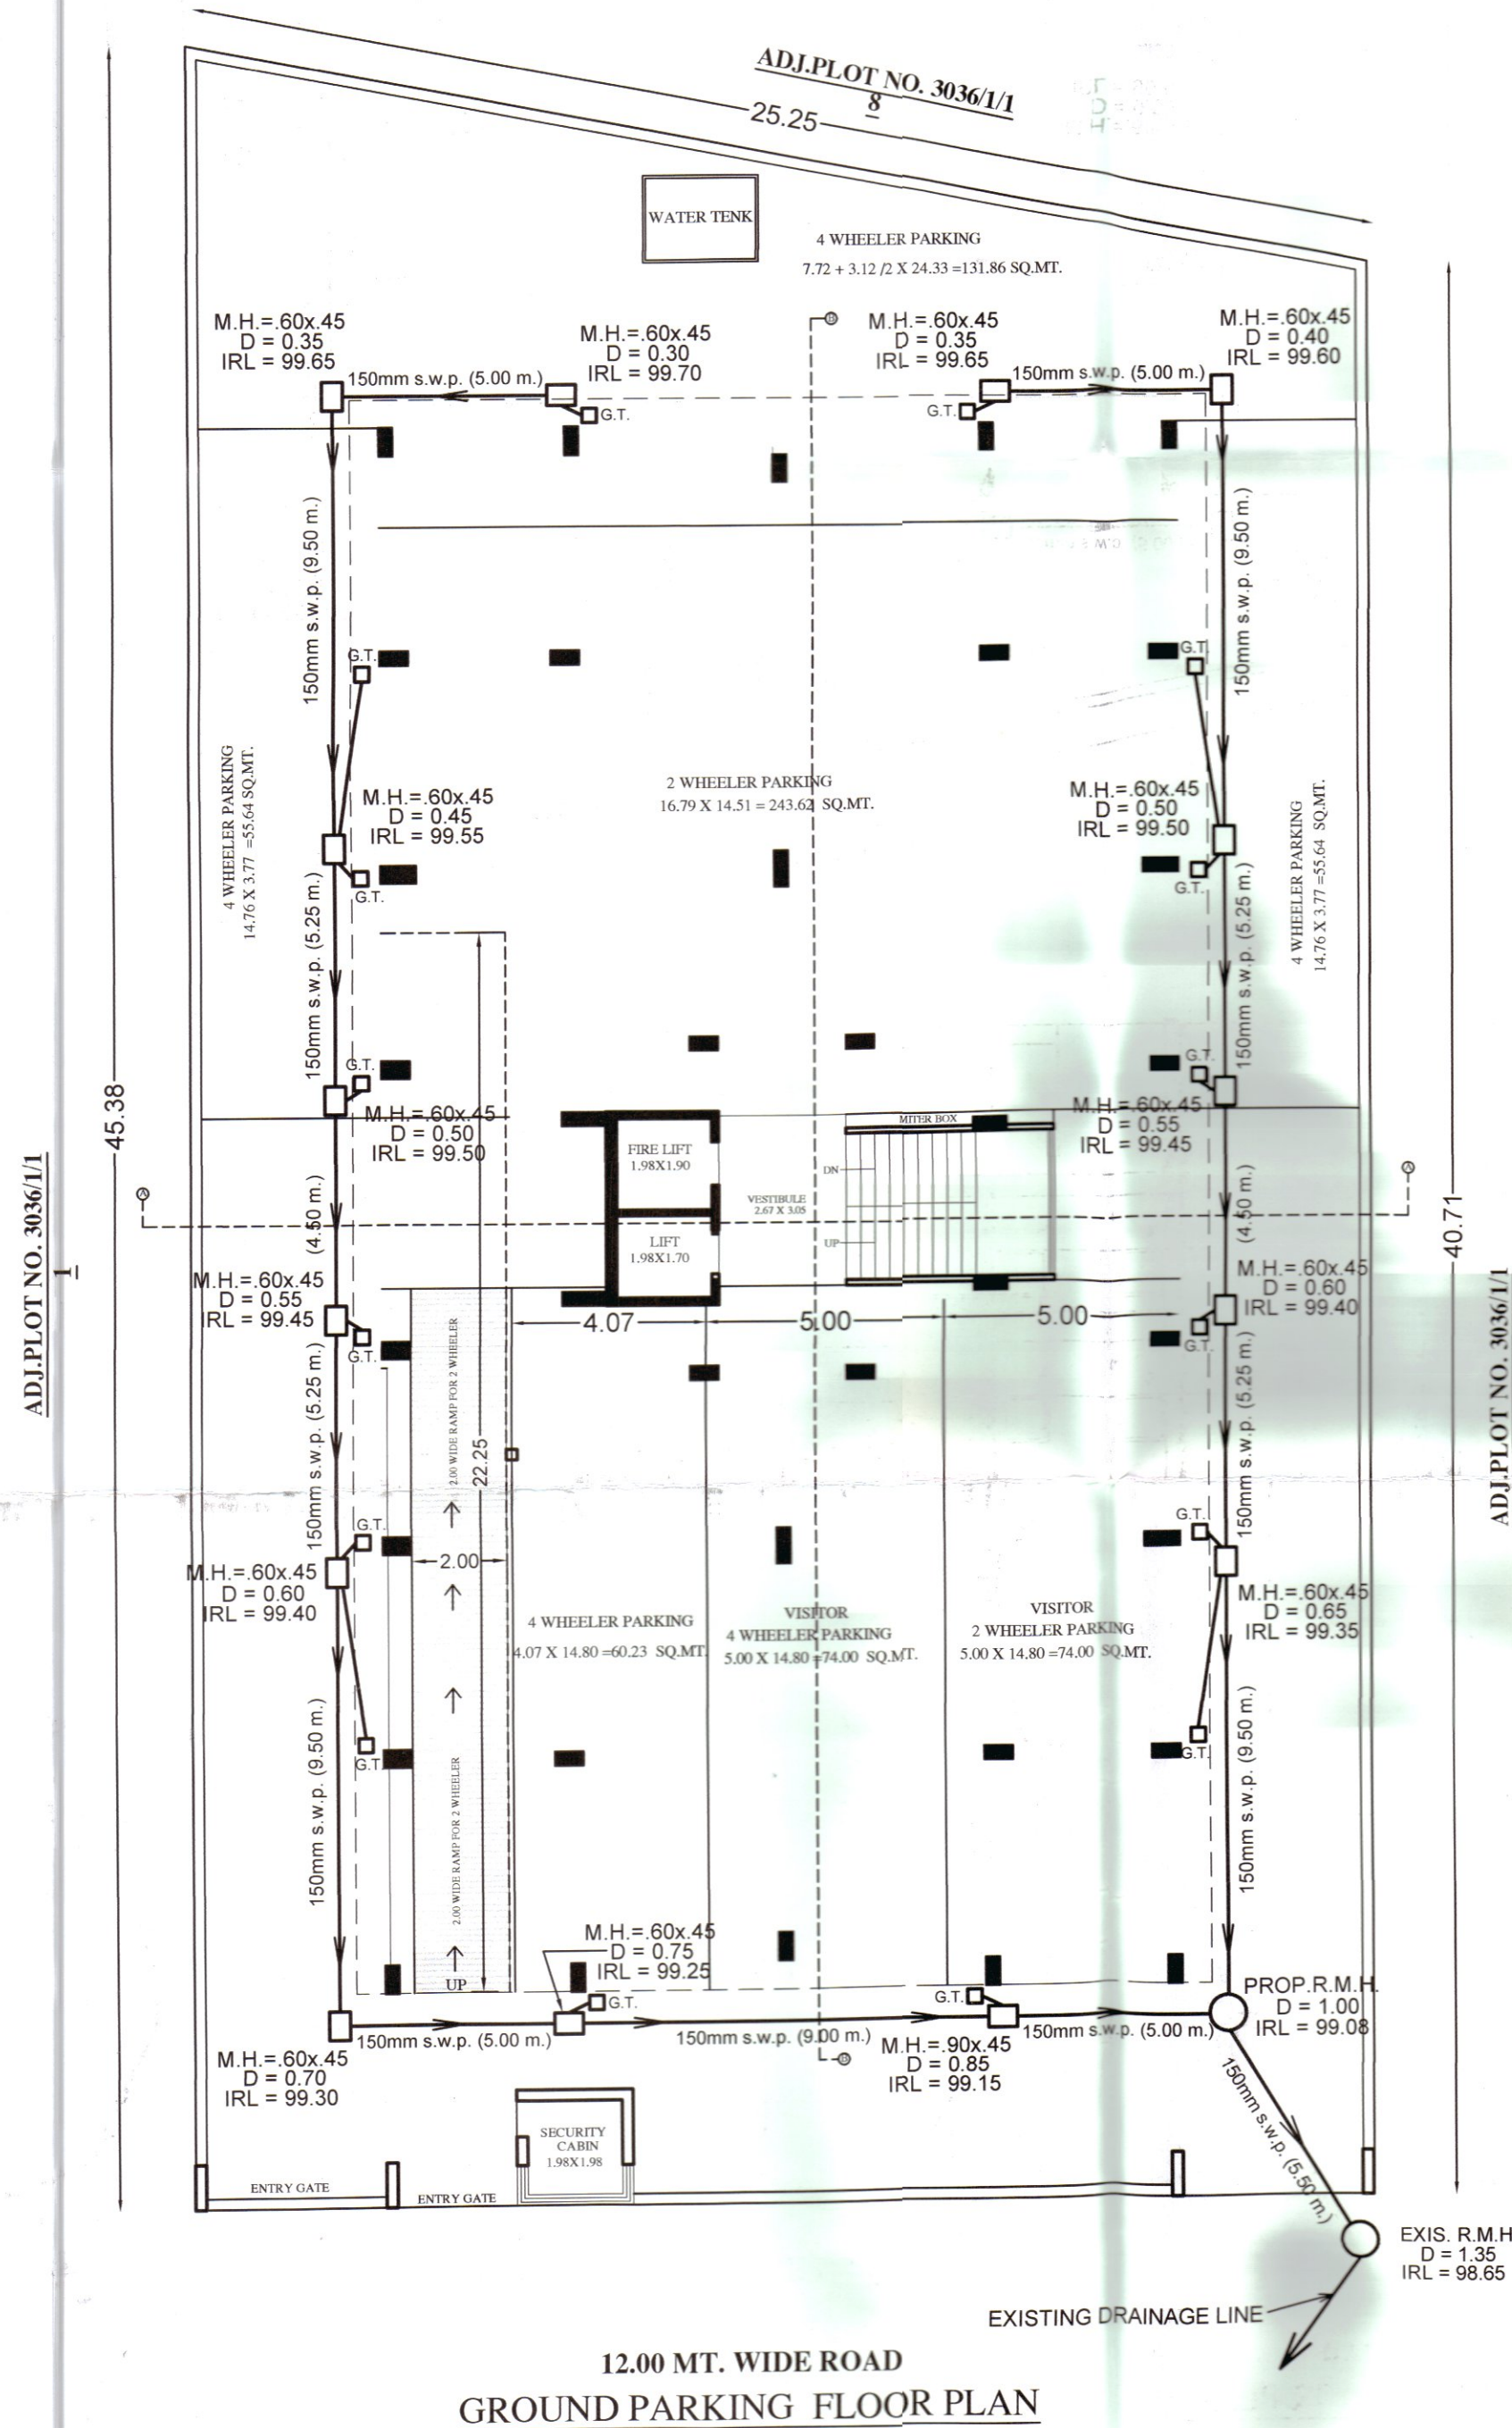


12.00 MT. WIDE ROAD
GROUND PARKING FLOOR PLAN

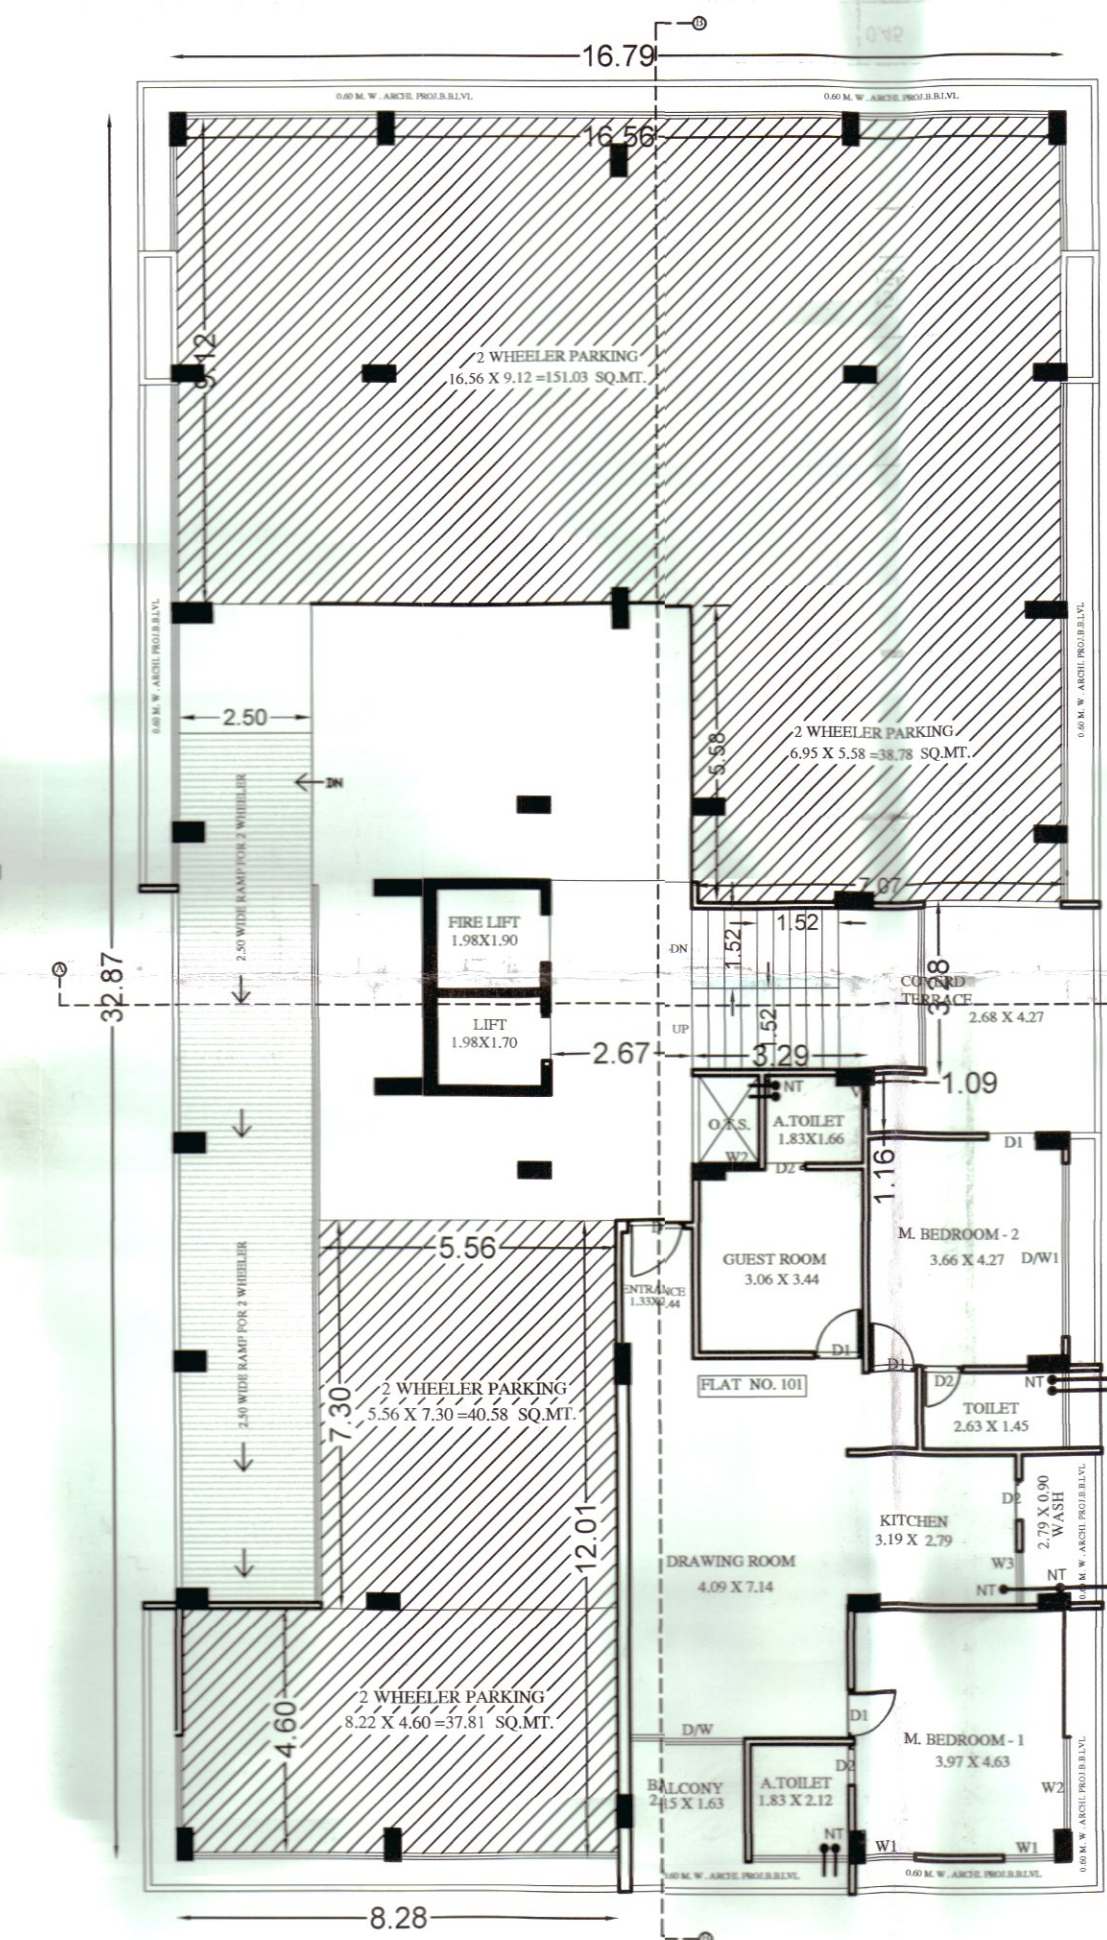

1st FLOOR PLAN

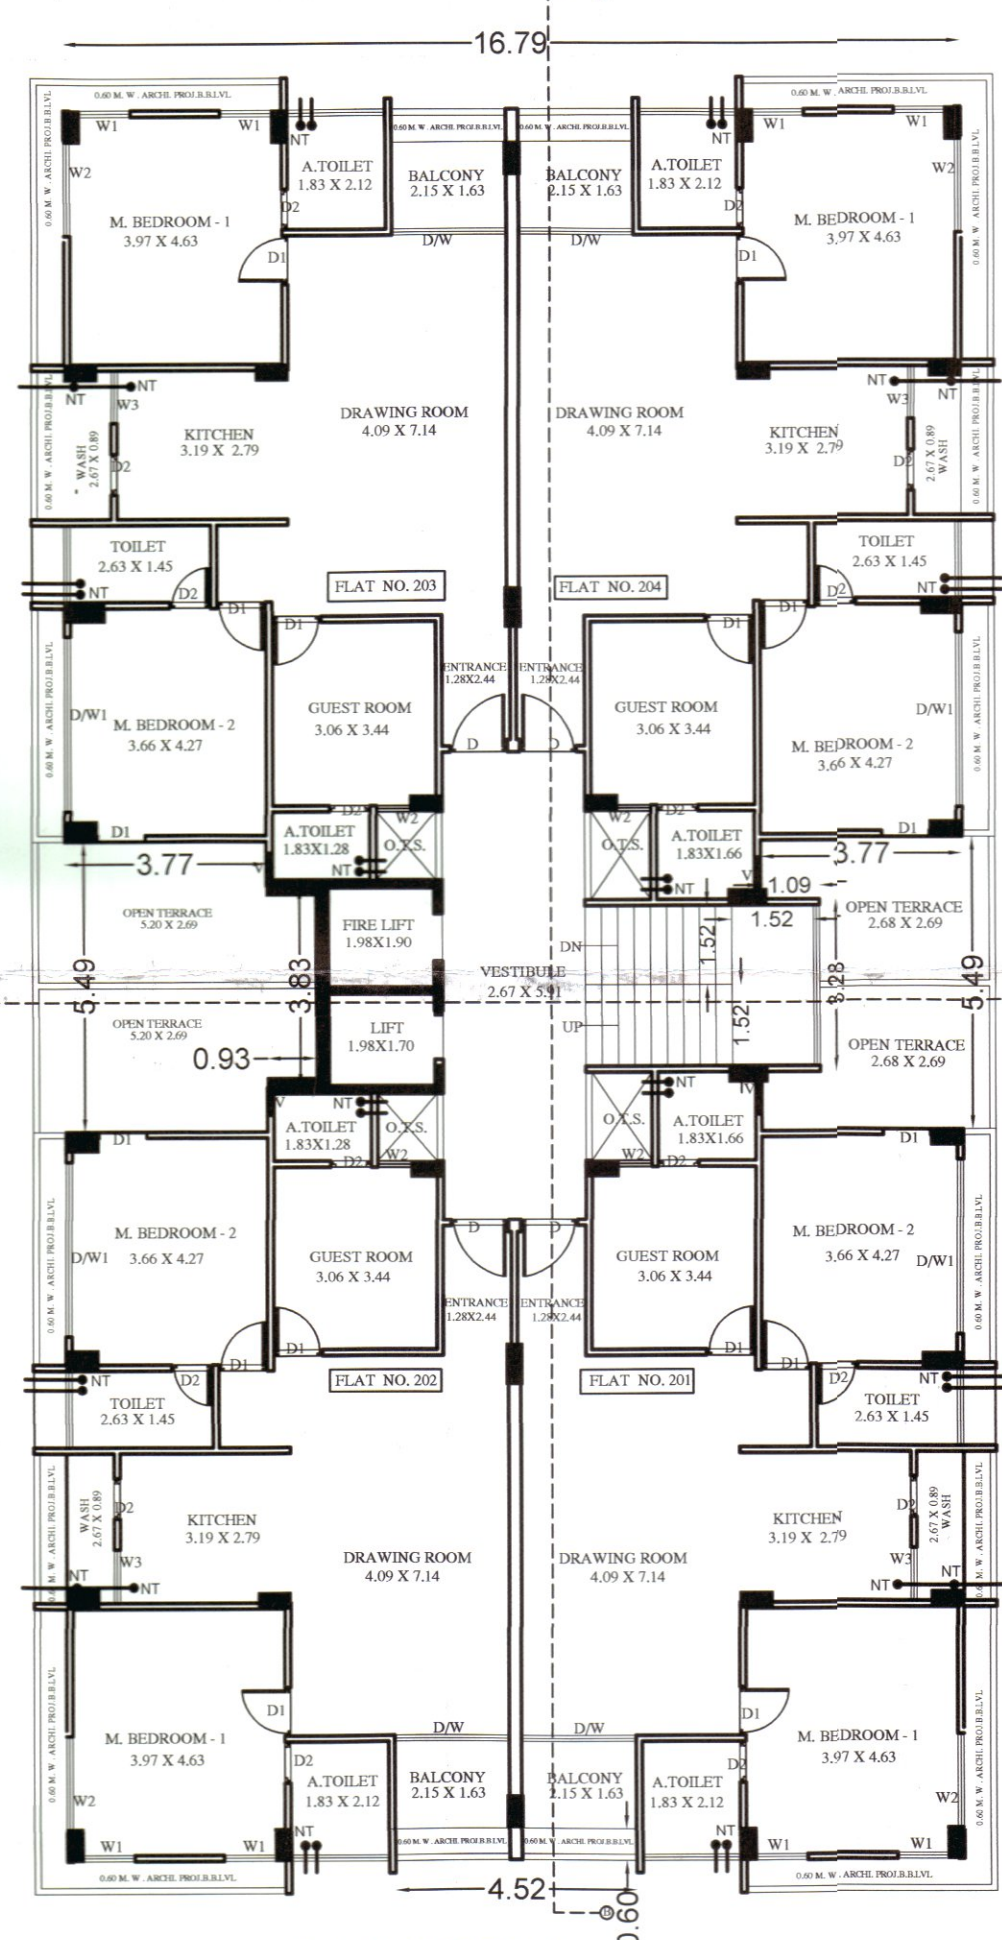

2nd FLOOR PLAN

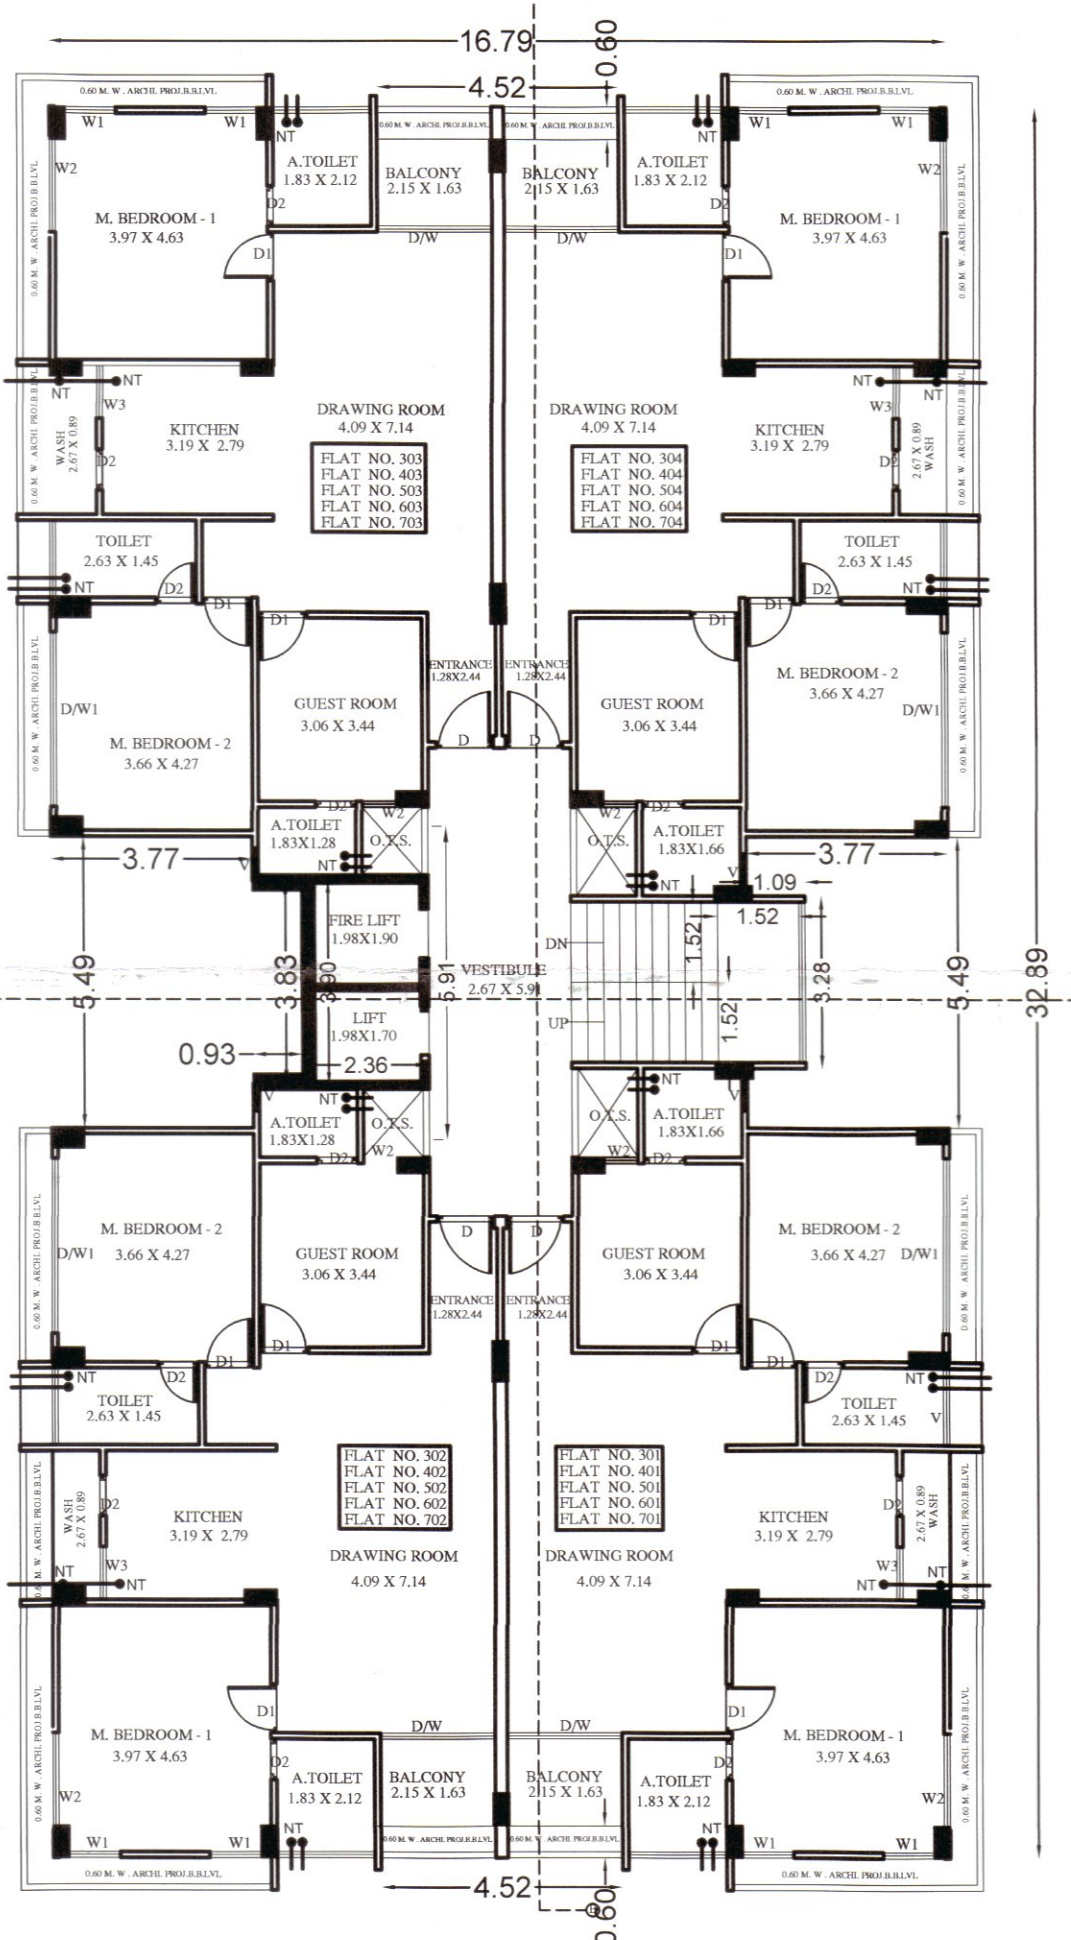

TYPICAL FLOOR PLAN (3rd TO 7th)