


REVISED RESIDENTIAL LAY-OUT PLAN OF R. S. NO. 70 T.P.S. NO. 15 (VAVDI)
O.P. NO. 26, F.P. NO. 26 (F.P. AREA = 4977.00 Sq. Mt.)
AT VILLAGE :- VAVDI, TALUKA :- RAJKOT, DISTRICT :- RAJKOT

ZONE :- RESIDENTIAL
 PURPOSE :- FOR RESIDENTIAL

ADJ. F.P. NO. 20

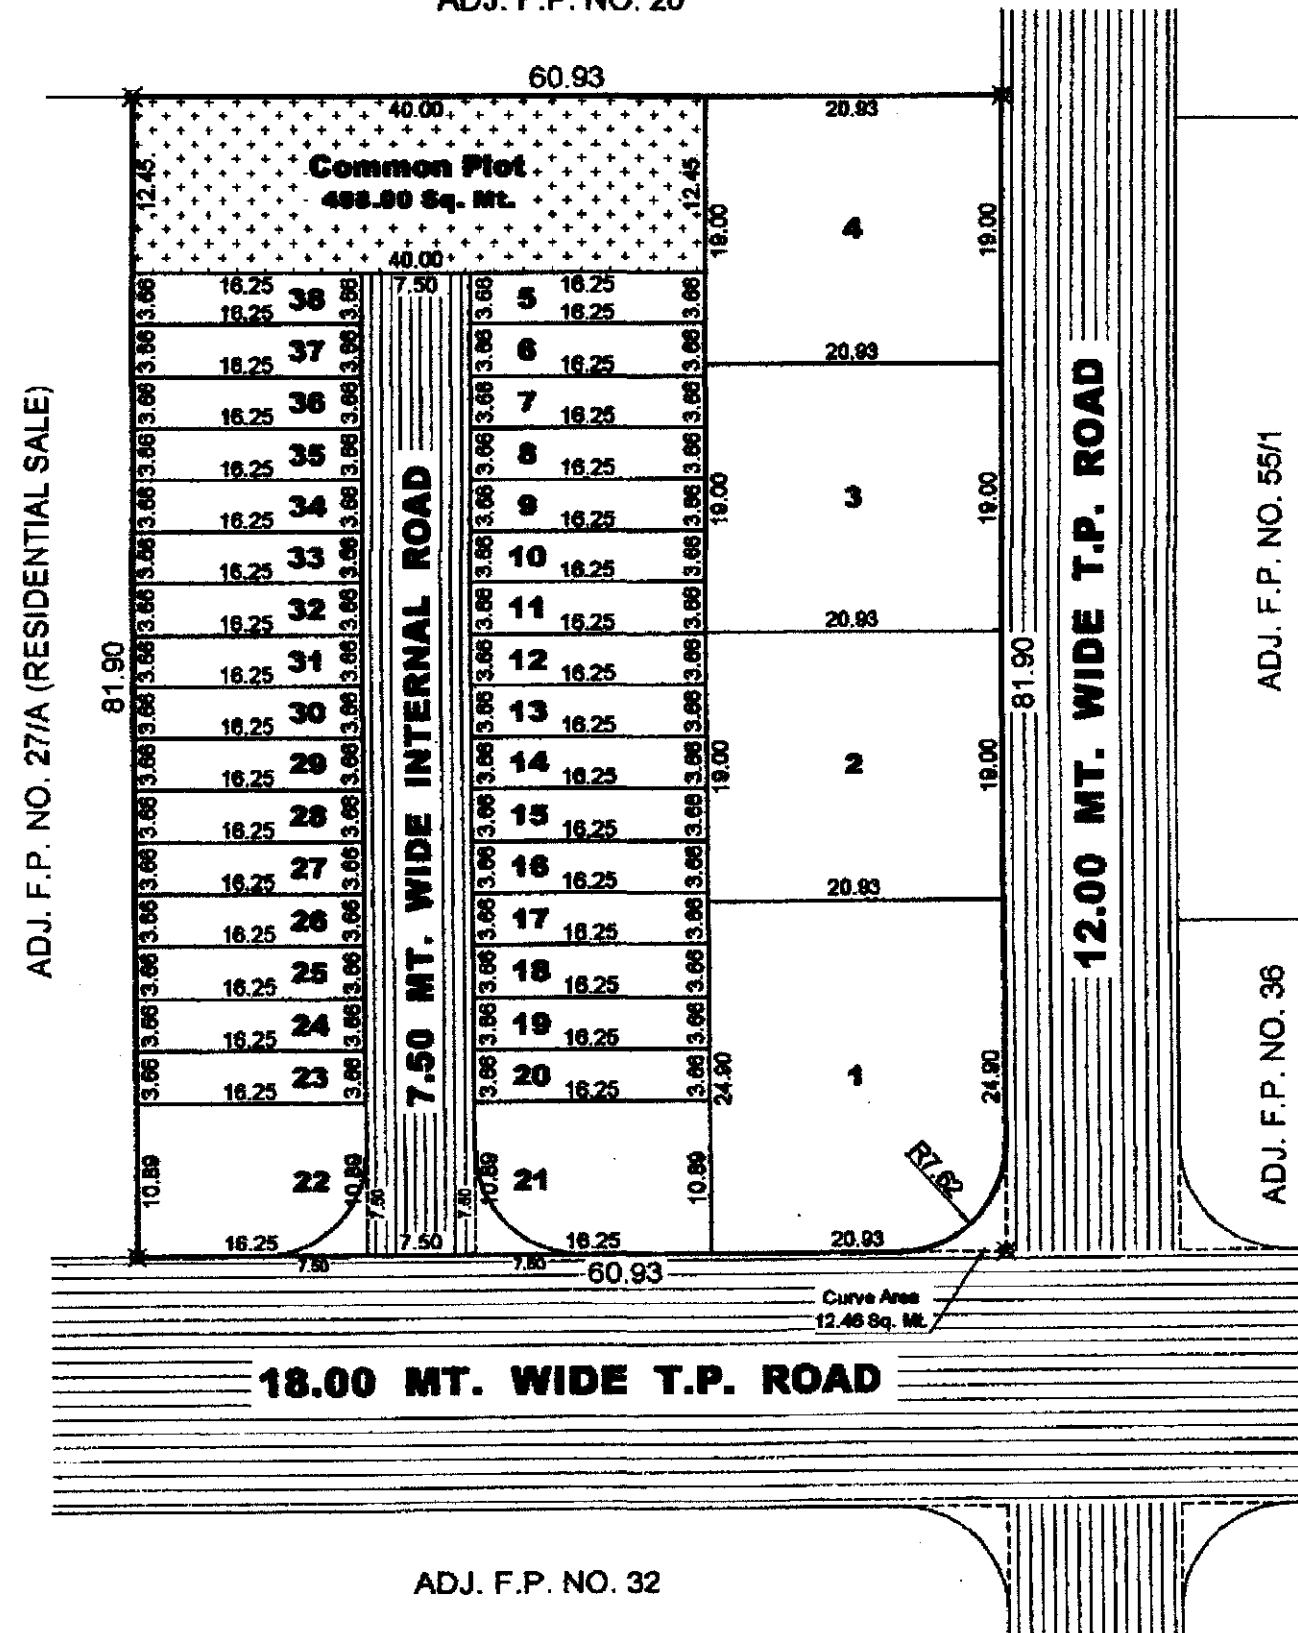

UNNATI RESIDENCY

AREA - TABLE

Plot No.	Plot Area Sq. Mt.	Plot No.	Plot Area Sq. Mt.	Plot No.	Plot Area Sq. Mt.	Plot No.	Plot Area Sq. Mt.
1	508.89	11	59.47	21	164.89	31	59.47
2	397.67	12	59.47	22	164.89	32	59.47
3	397.67	13	59.47	23	59.47	33	59.47
4	397.67	14	59.47	24	59.47	34	59.47
5	59.47	15	59.47	25	59.47	35	59.47
6	59.47	16	59.47	26	59.47	36	59.47
7	59.47	17	59.47	27	59.47	37	59.47
8	59.47	18	59.47	28	59.47	38	59.47
9	59.47	19	59.47	29	59.47	-	-
10	59.47	20	59.47	30	59.47	-	-
TOTAL PLOT AREA (1to38)							3834.52
COMMON PLOT AREA							498.00
@10% REQ. (497.70 Sq. Mt.)							
INTERNAL ROAD AREA							544.48
TOTAL F.P. AREA (F.P. NO. 26)							4977.00

(1) TULSHIBHAI KHODABHAI MEGHANI

(2) VINODHAI GHELABHAI GADHIYA

(5) BHAVESHBHAI PREMIBHAI SAVALIYA

(3) RAMESHBHAI RAMJIBHAI UNDHAD

(6) MILANBHAI VITTHALBHAI SAKARIYA


(4) CHHAGANBHAI POPATBHAI KERALIYA

(7) KUSHALBHAI VITTHALBHAI SAKARIYA

Owner

T.P.S. Part Plan

Scale : 1 Cm. = 20 Mt.

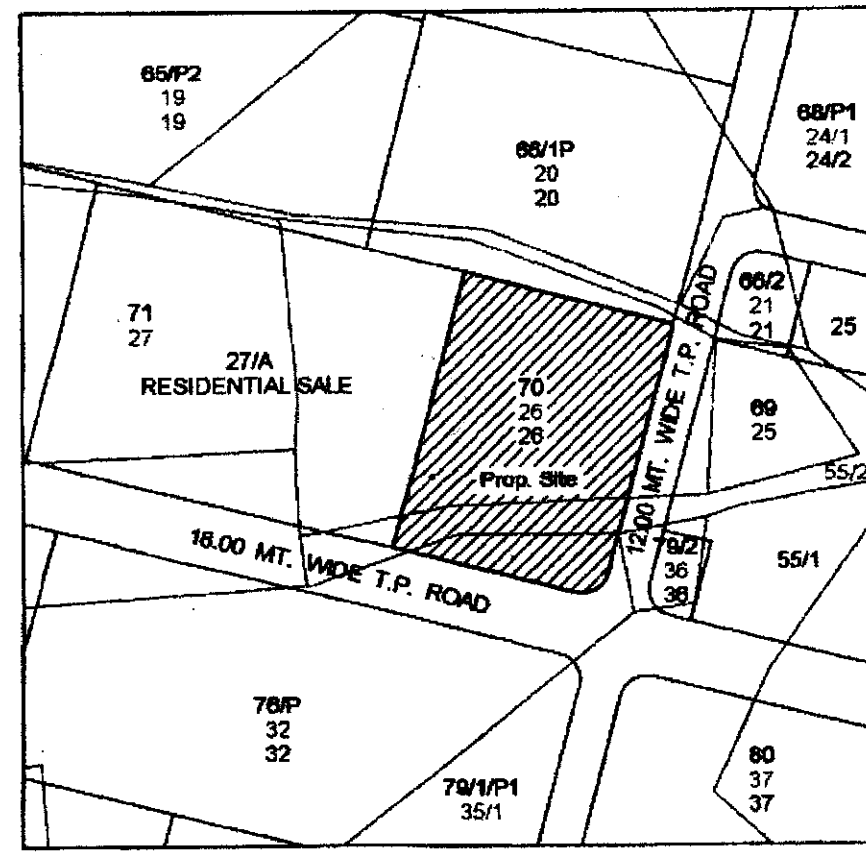

PRITESH TANK
 Consulting Civil Engineer
 RMC Lic No. P-730
 "Surbhi" Sadhna Society-4,
 Sahkar Main Road, Rajkot-2

Engineer

Authority

તમારો કરેલ વિકાસ પરવાનગીની અરજી અન્યથા અરજી ફોર્મ નં.-૪ થી તમારા પરવાનગી આપેલ પ્રમાણપત્ર મુજબ તમારી માલિકીની જગ્યાના હક માથે / ચતુર્થમા જાળવીને બાંધકામ કરવાનું રહેશે. તેમાં ચુક થયેલ સંપૂર્ણ જવાબદારી તમારી રહેશે.

સવાલવાળી જમીનનાં રૂ. ૧૨,૩૯,૩૯૯/-
 બેટરમેન લેવીના ચાર્જના રૂ. ૩,૩૯,૩૯૯/-
 પો.નં. ૨૩૮૦૭ તા. ૦૯/૦૨/૧૯ થી બરખાસ્ત થયેલ છે.



Approved Subject to Condition
 Mentioned in this Office Letter
 No. 92/03/10/1

OWNER'S COPY

APPROVED

Asst. Town Planner
 Rajkot Municipal Corporation