



Development permission is granted to the condition that it shall be the responsibility of the applicant and his Architect/Engineer/Surveyor/Structural designer, to follow the relevant I. S specification in structural design to ensure safety of the buildings and as such structural designs are not verified Unless renewed the validity of this Permission expires on Dt. 19/08/2019.

"A- B- C- D " BUILDING
Permission for sub division/amalgamation/ development as Sanctioned by Commissioner under the provisions of the Gujarat Town Planning and Urban Development Act, 1976 and the Bombay provisional Municipal Corporation Act, 1949 is granted for the Land bearing G. S. No./R.S. No./F.P. No./W.P. No. Sub-Plot No. A of Ward No./Moje/T.P.S. No. (Palanpore - Bheshan) as per the attached plans and permission letter (Rejachitthi) vide outward No. T.D.G/PP/.....I.S.I.....dated 29/08/2018.

Date-29/08/2018
I/C. Town Planner,
Surat Municipal Corporation

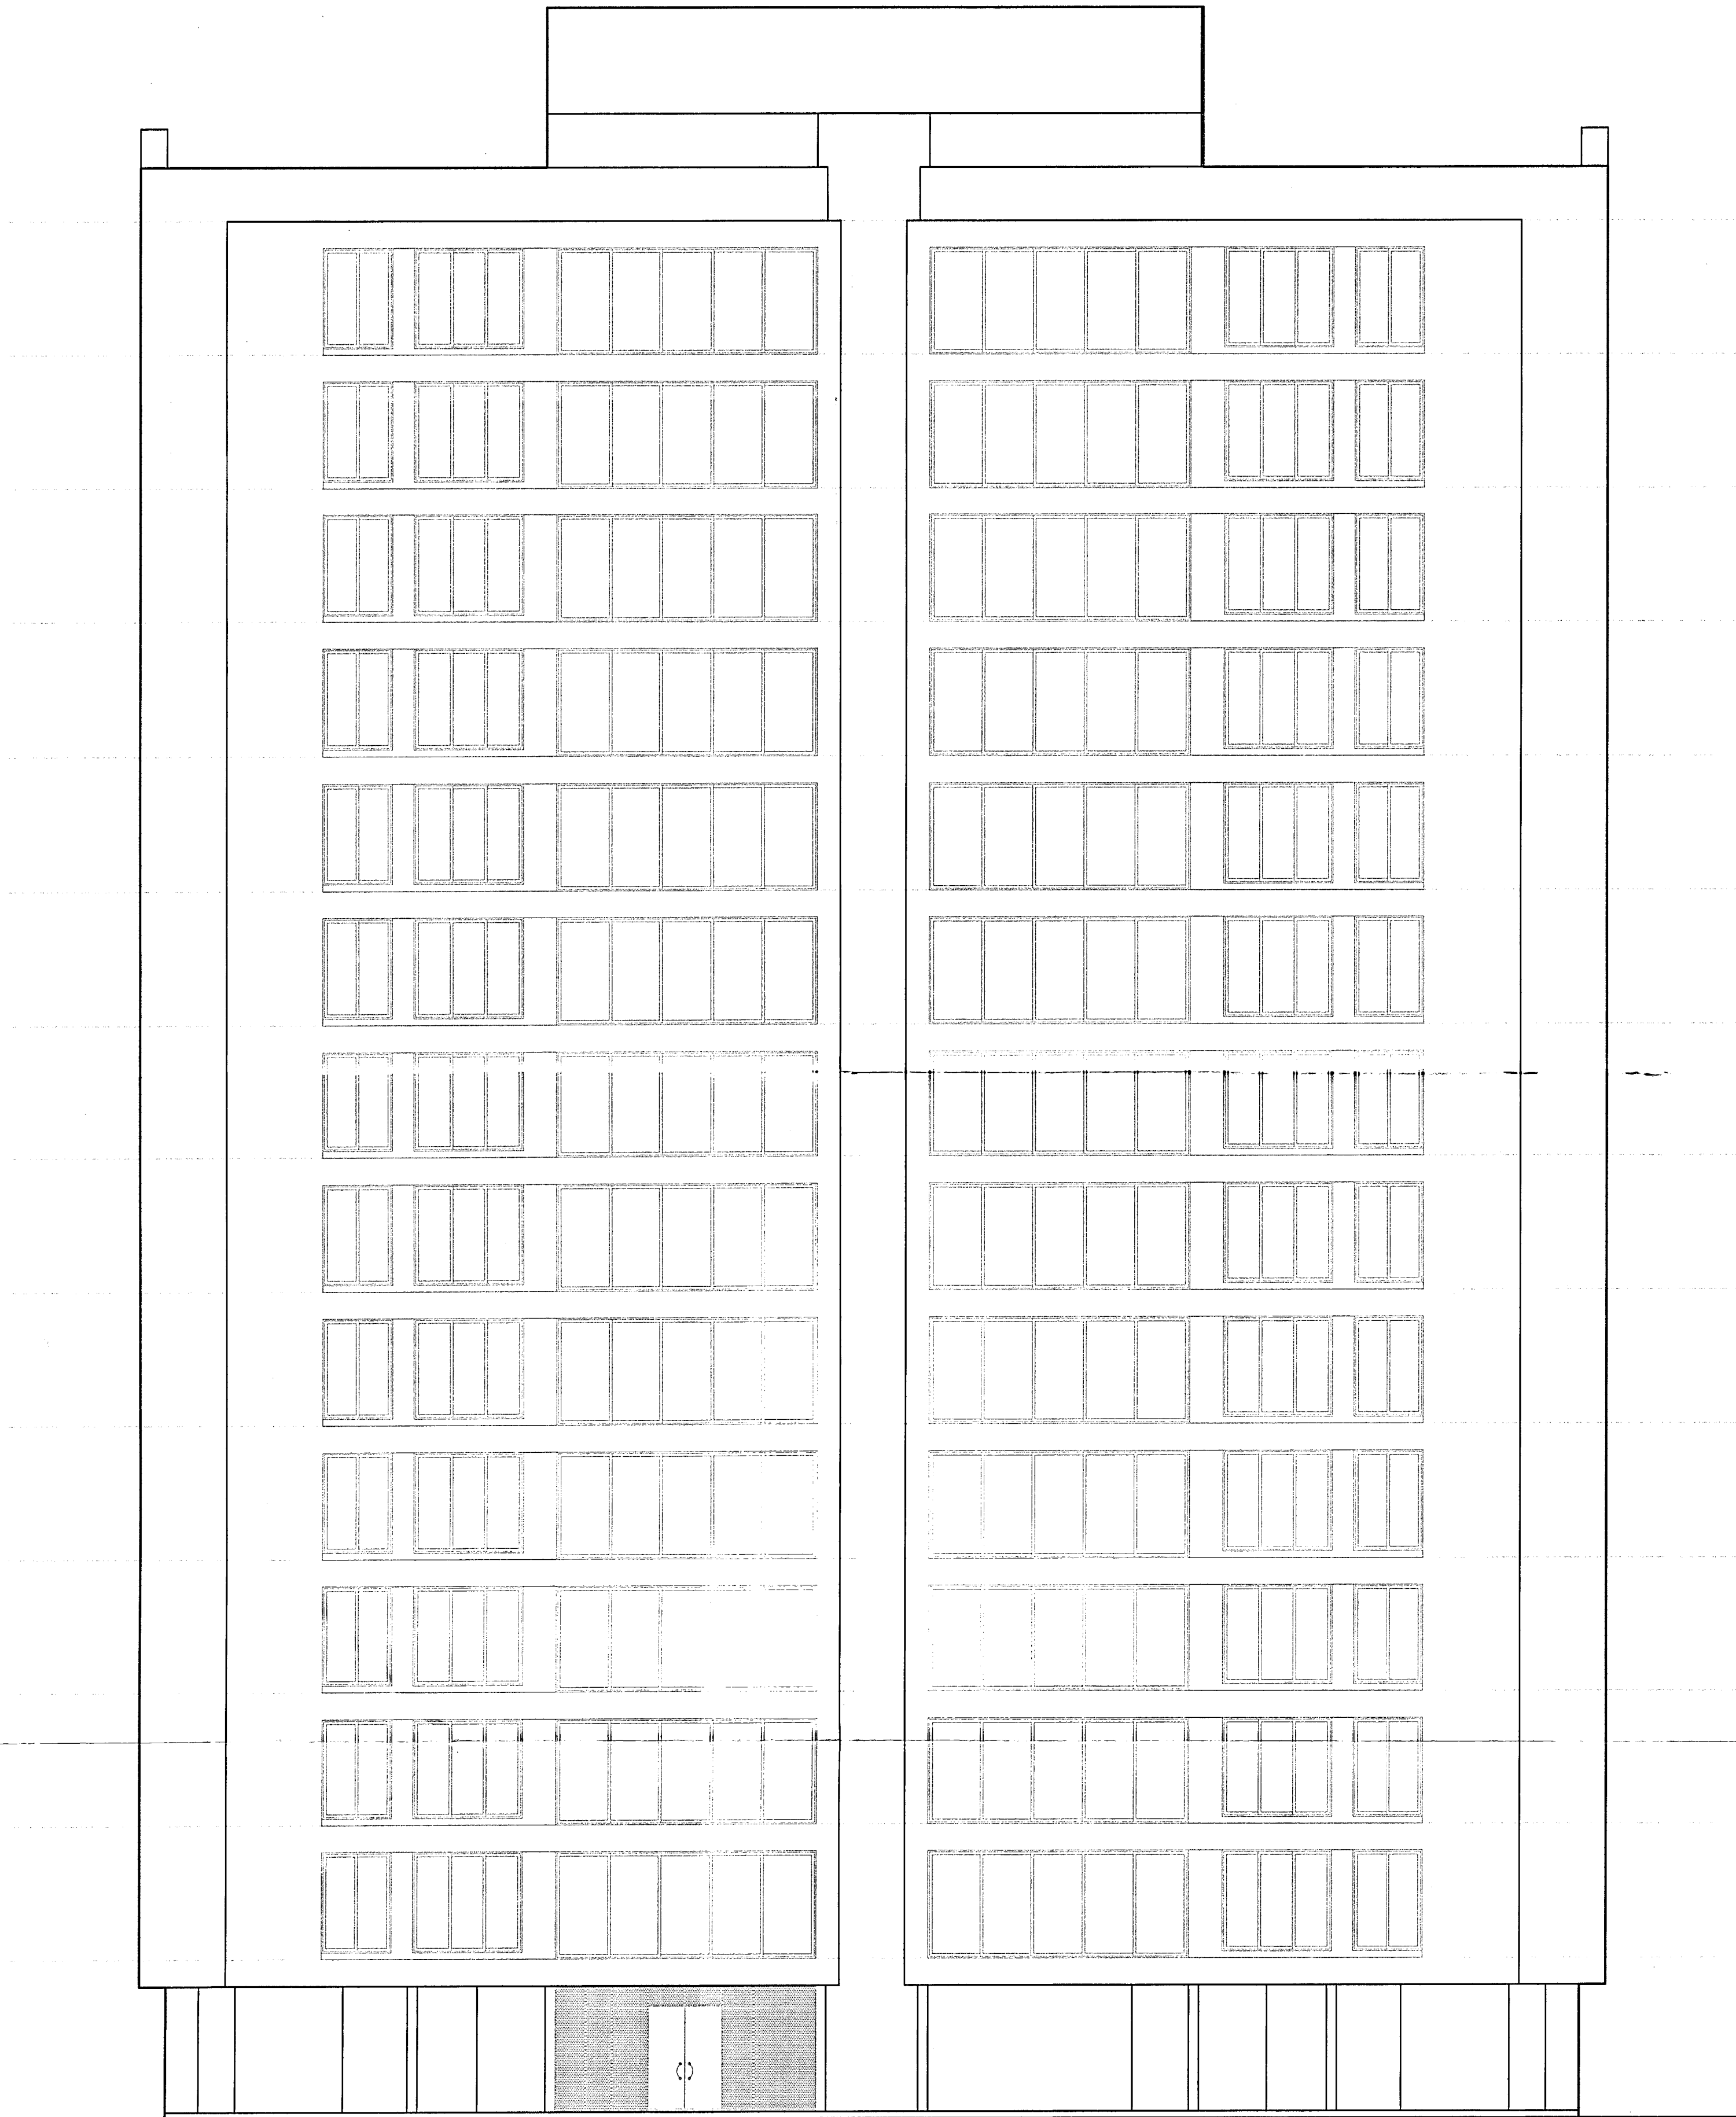

ELEVATION
("A- B" BUILDING)
SCALE = 1CM = 1.00MT.

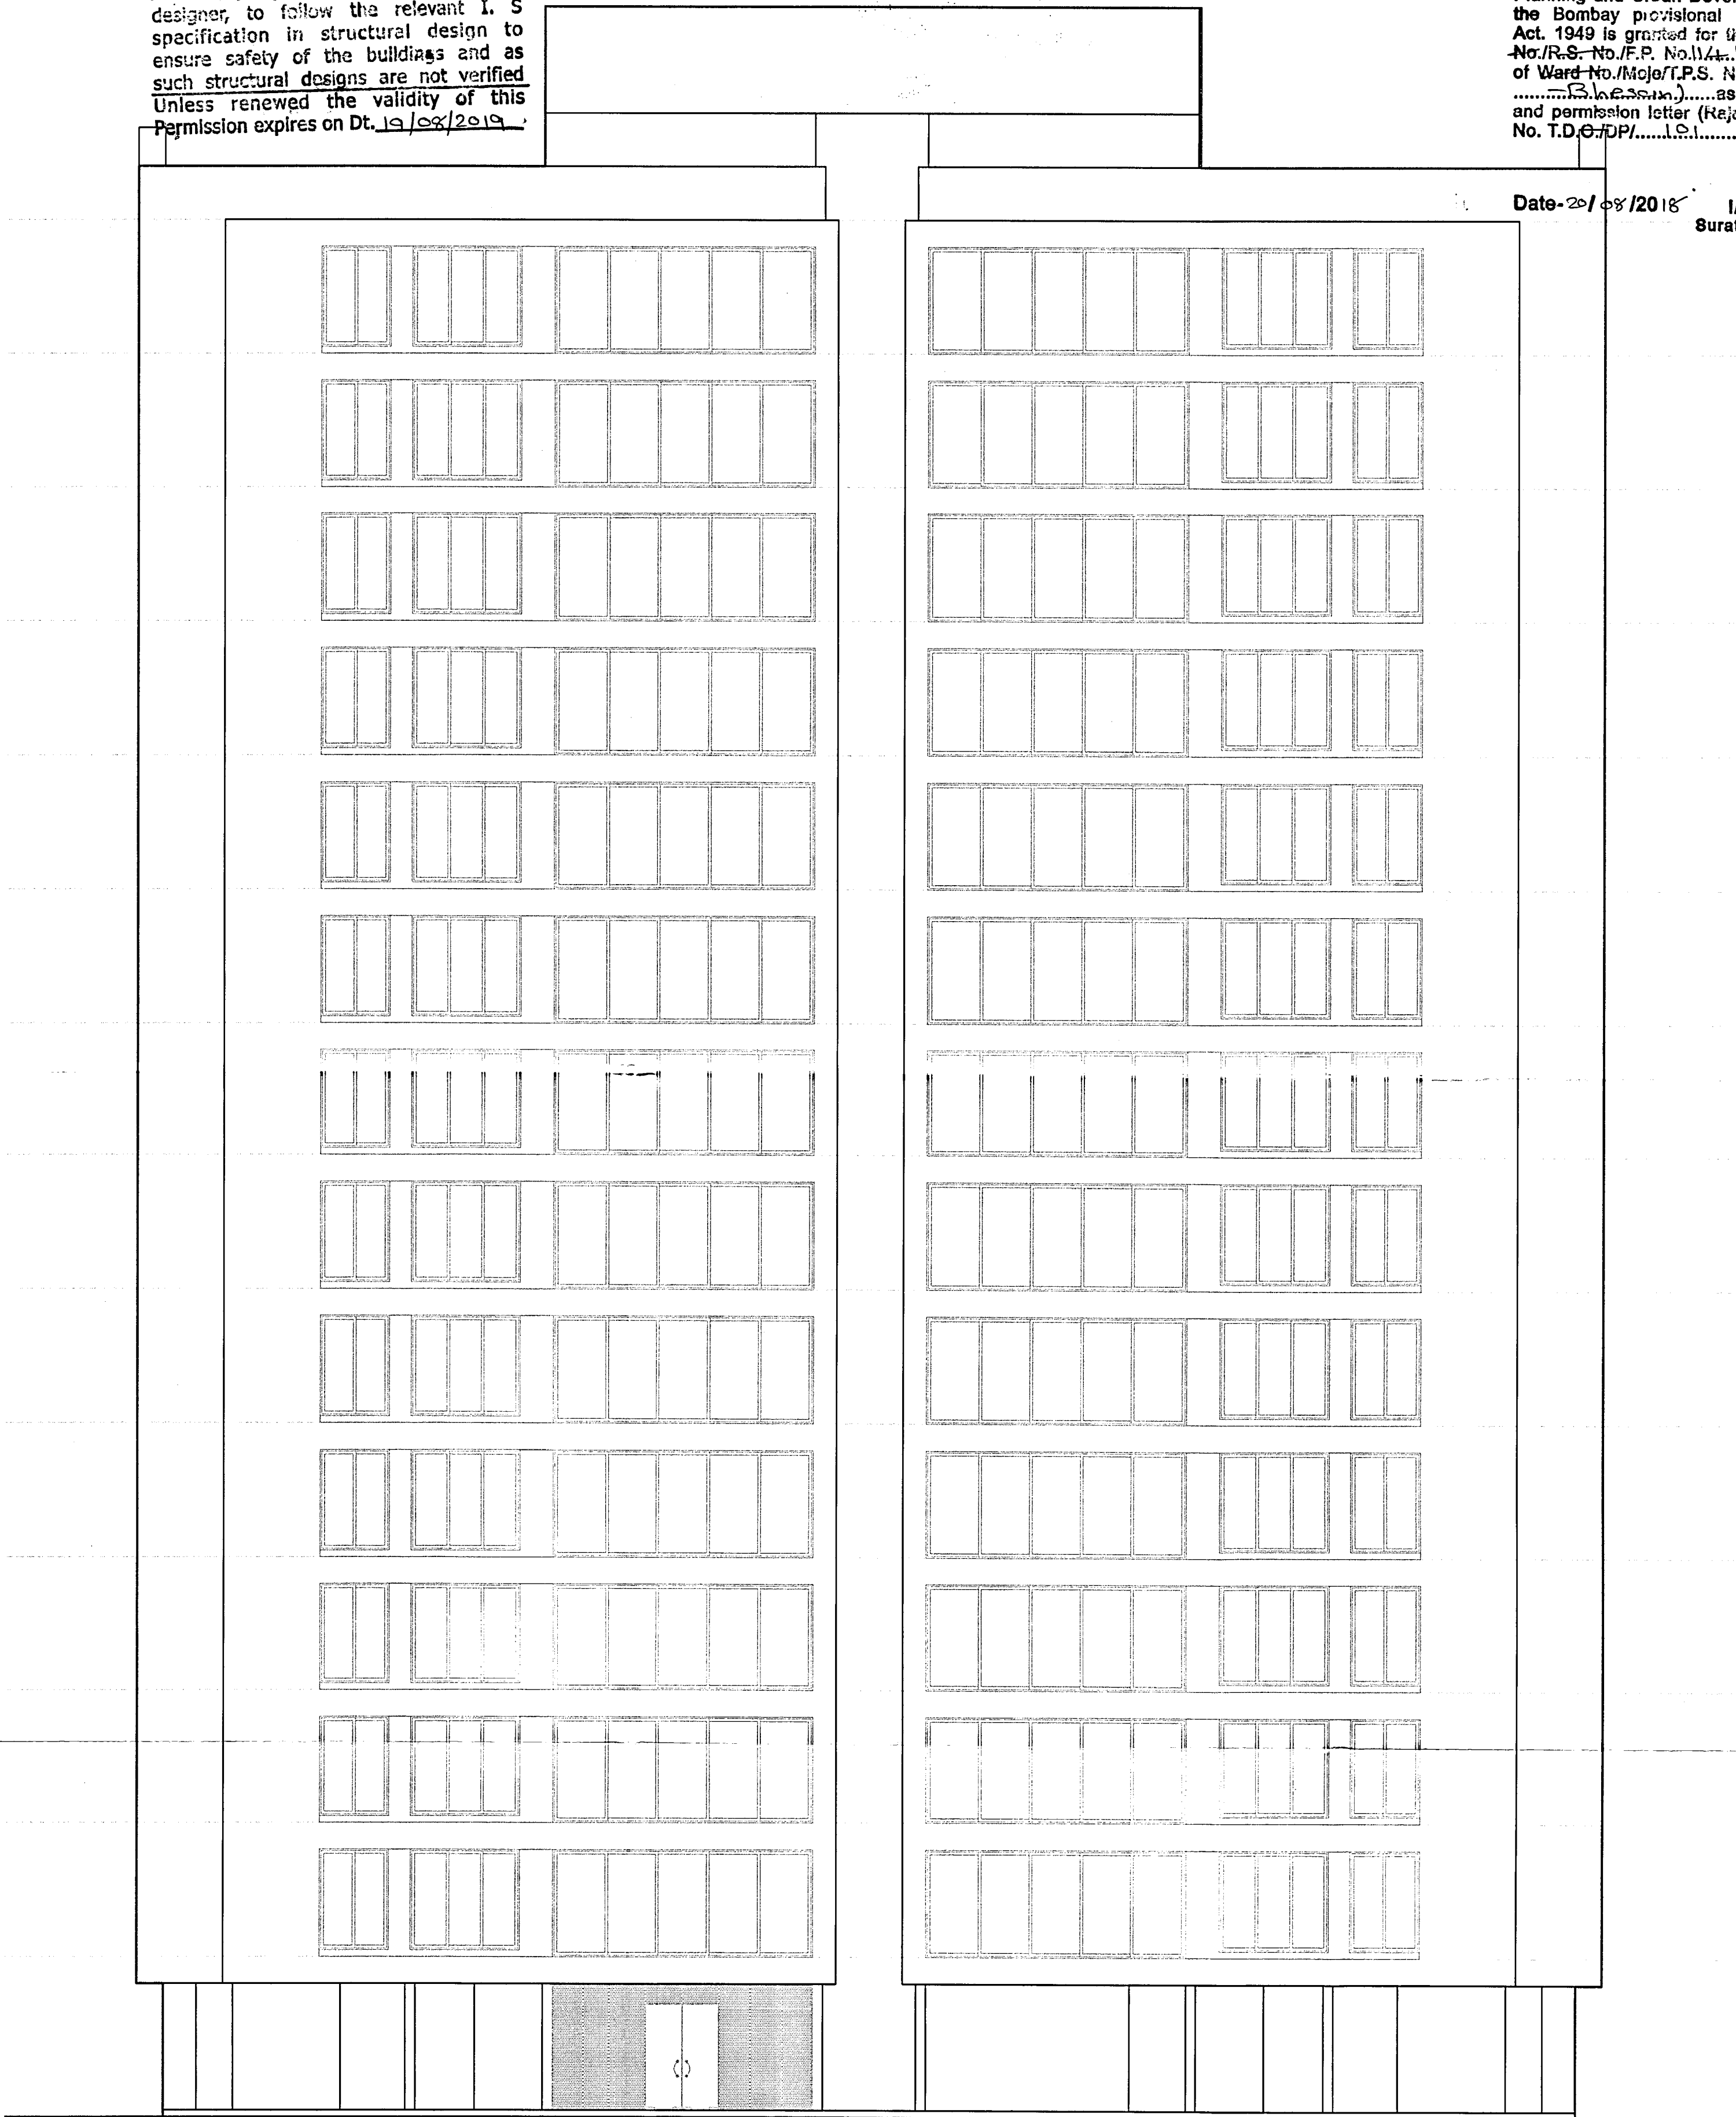

ELEVATION
("C- D" BUILDING)
SCALE = 1CM = 1.00MT.


FOR SWASTIK ENTERPRISE
PARTNER

SURESH B. MODIYA
B.E. (CIVIL)
CONSULTING ENGINEER
F118, Shivam Complex,
New Gujarat Gas Road,
Adajan, Surat.
MUNI. LIC. NO. TDO/ER/445
MUNI. LIC. NO. TDO/ST/DR/159

A - BUILDING

B - BUILDING

"A - B" BUILDING

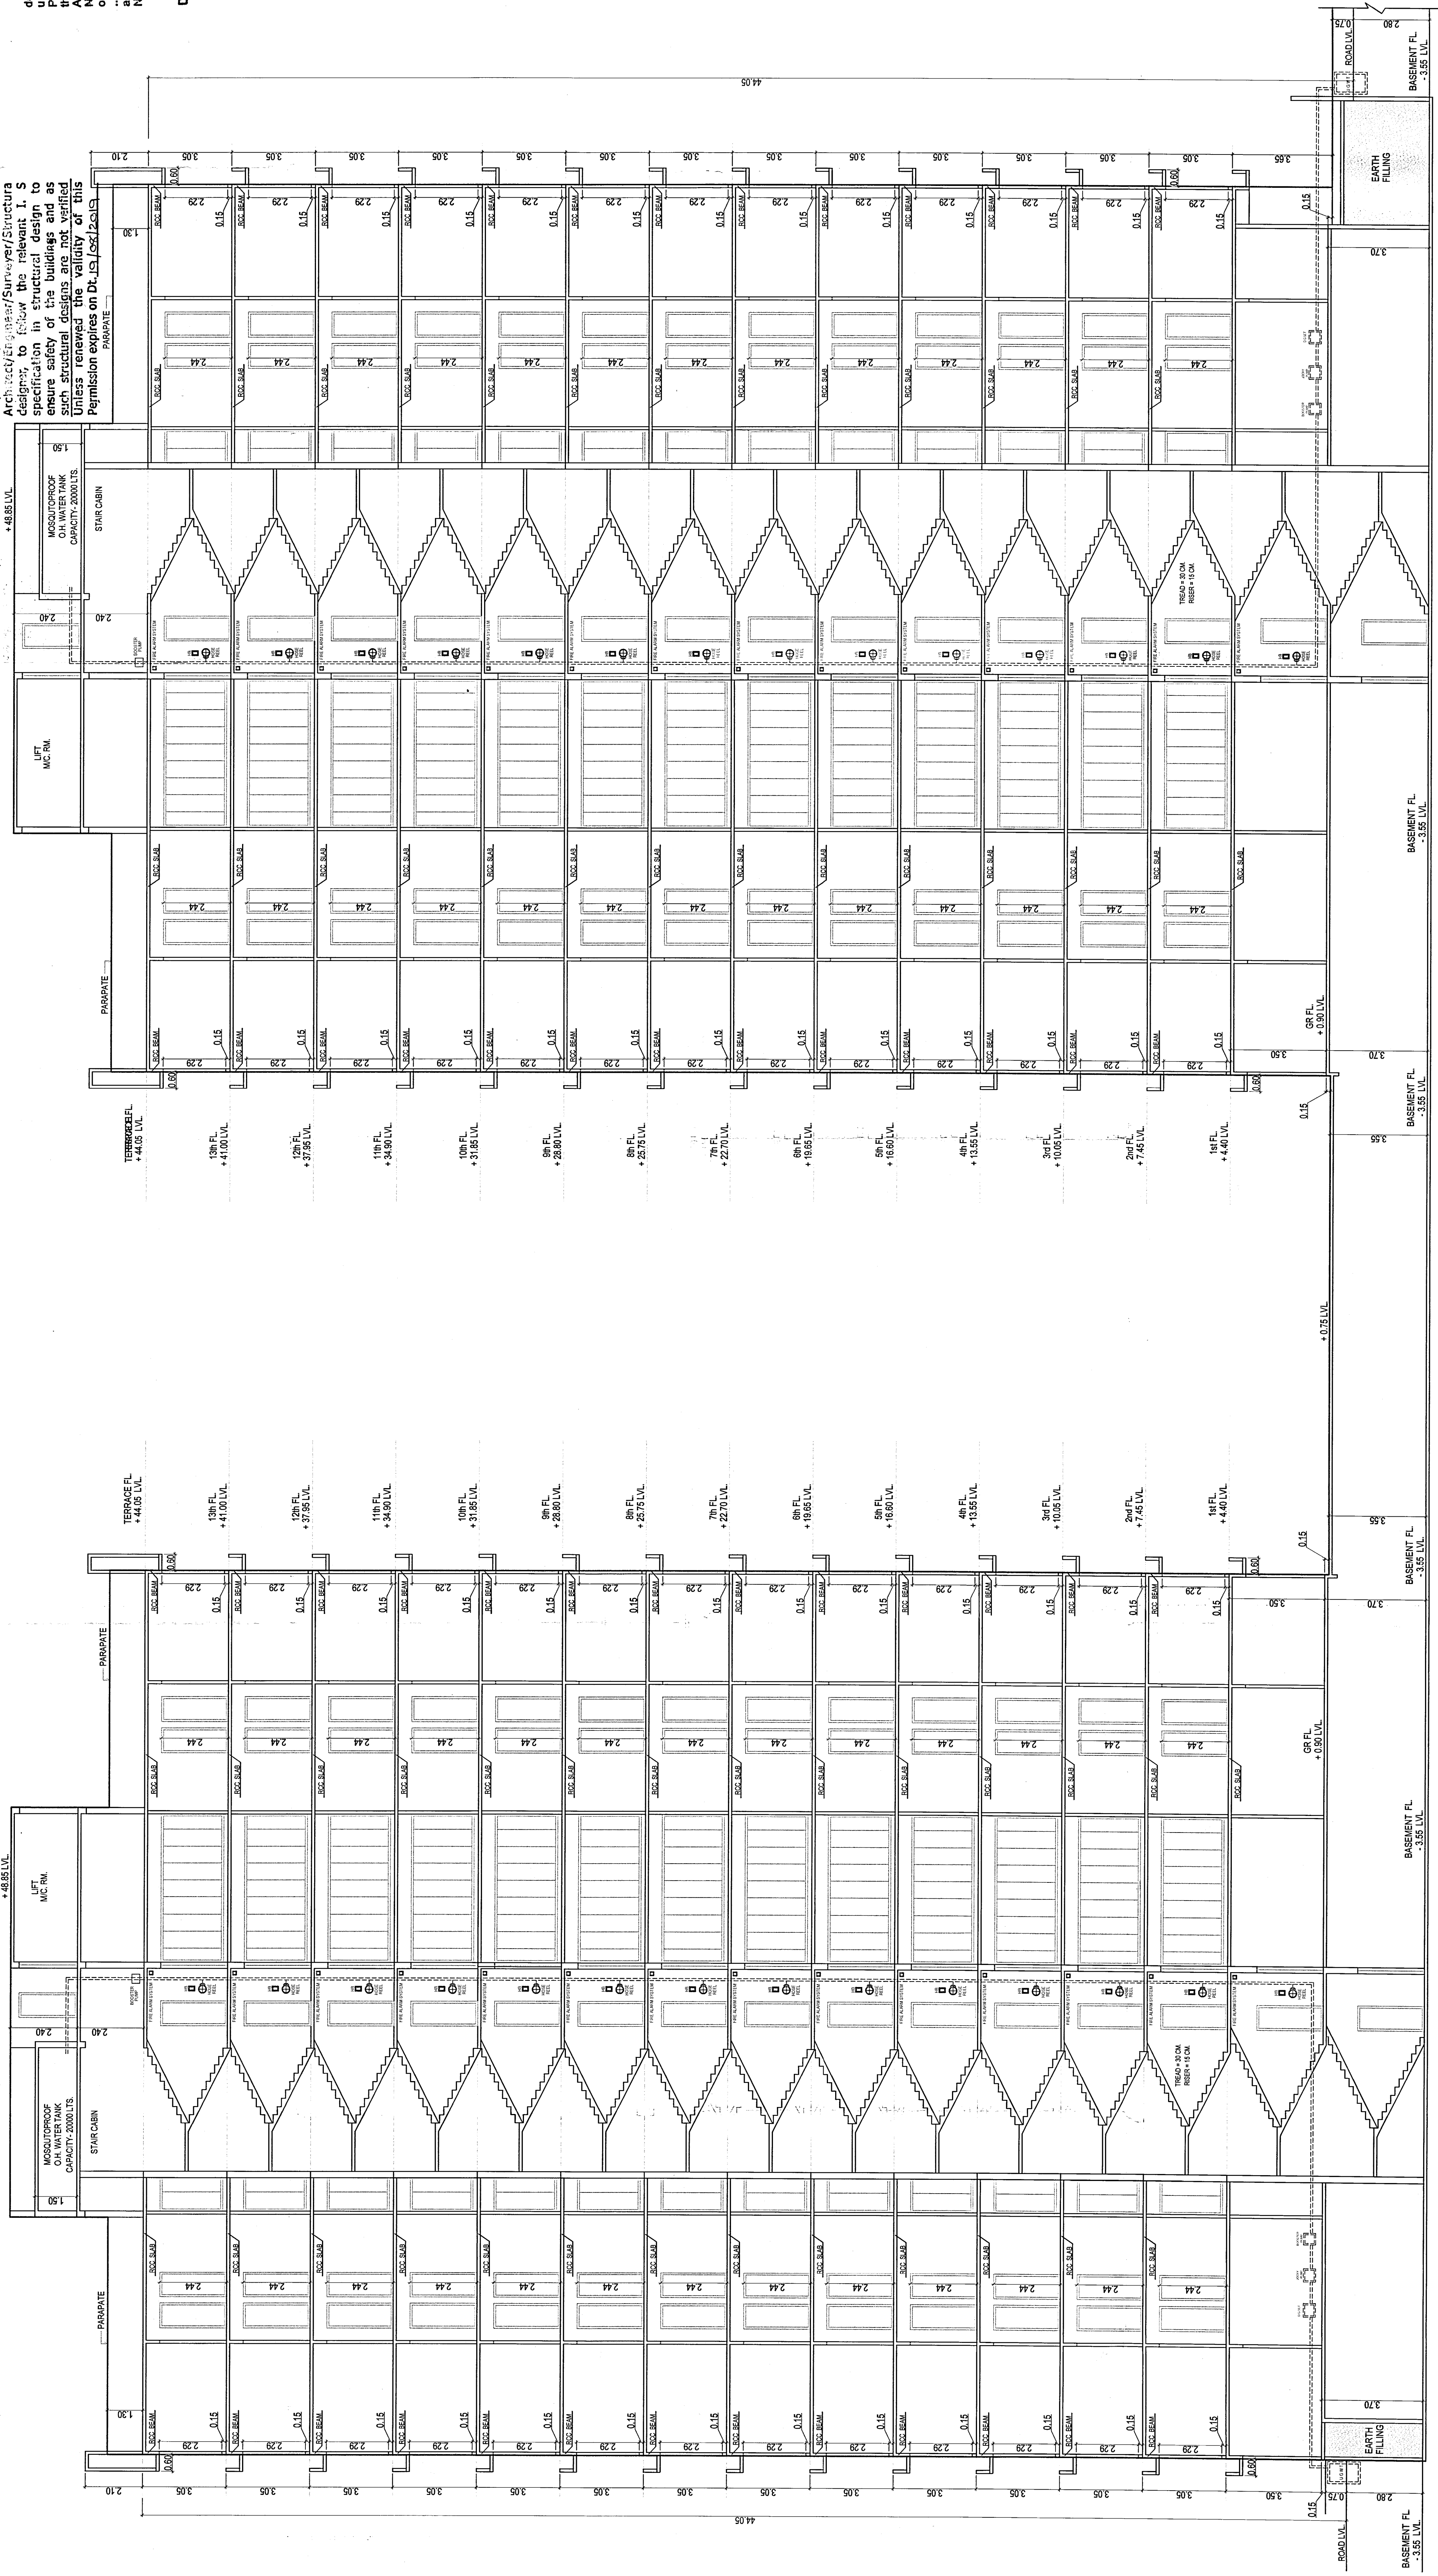

Development permission is granted to the condition that it shall be the responsibility of the applicant and his Architect to ensure the relevant I. S. Specification in structural design to ensure safety of the buildings and as such structural designs are not verified. Unless renewed the validity of this Permission expires on 01.12.2025.

Date: 25/08/2015 I/C: Town Planner, Surat Municipal Corporation


FOR SWASTIK ENTERPRISE PARTNER

SURESH B. MOOYA
CONCRETE ENGINEER
FIVE STAR COMPANY
New Gujarat Gas Road,
Adah Suraj,
MUN. LC. NO. 10057DR/159

C - BUILDING


Permission for sub division/arrangement/development as sanctioned by Commissioner under the provisions of the Gujarat Town Planning and Urban Development Act, 1976 and the Bombay Provincial Municipal Corporation Act, 1949 is granted for the Land bearing G-5, No. 11/1, P.P. Nallat, District Suburb, Tal. S. Tal. Vard No. 11/10/17/PS. No. 3. (As per the attached plans and permission letter (Rajachitral) vide upward No. T.D. 01/PP, dated 29.01.2018)

Date-20/08/2018 **I/C. Town Planner,**
Surat Municipal Corporation

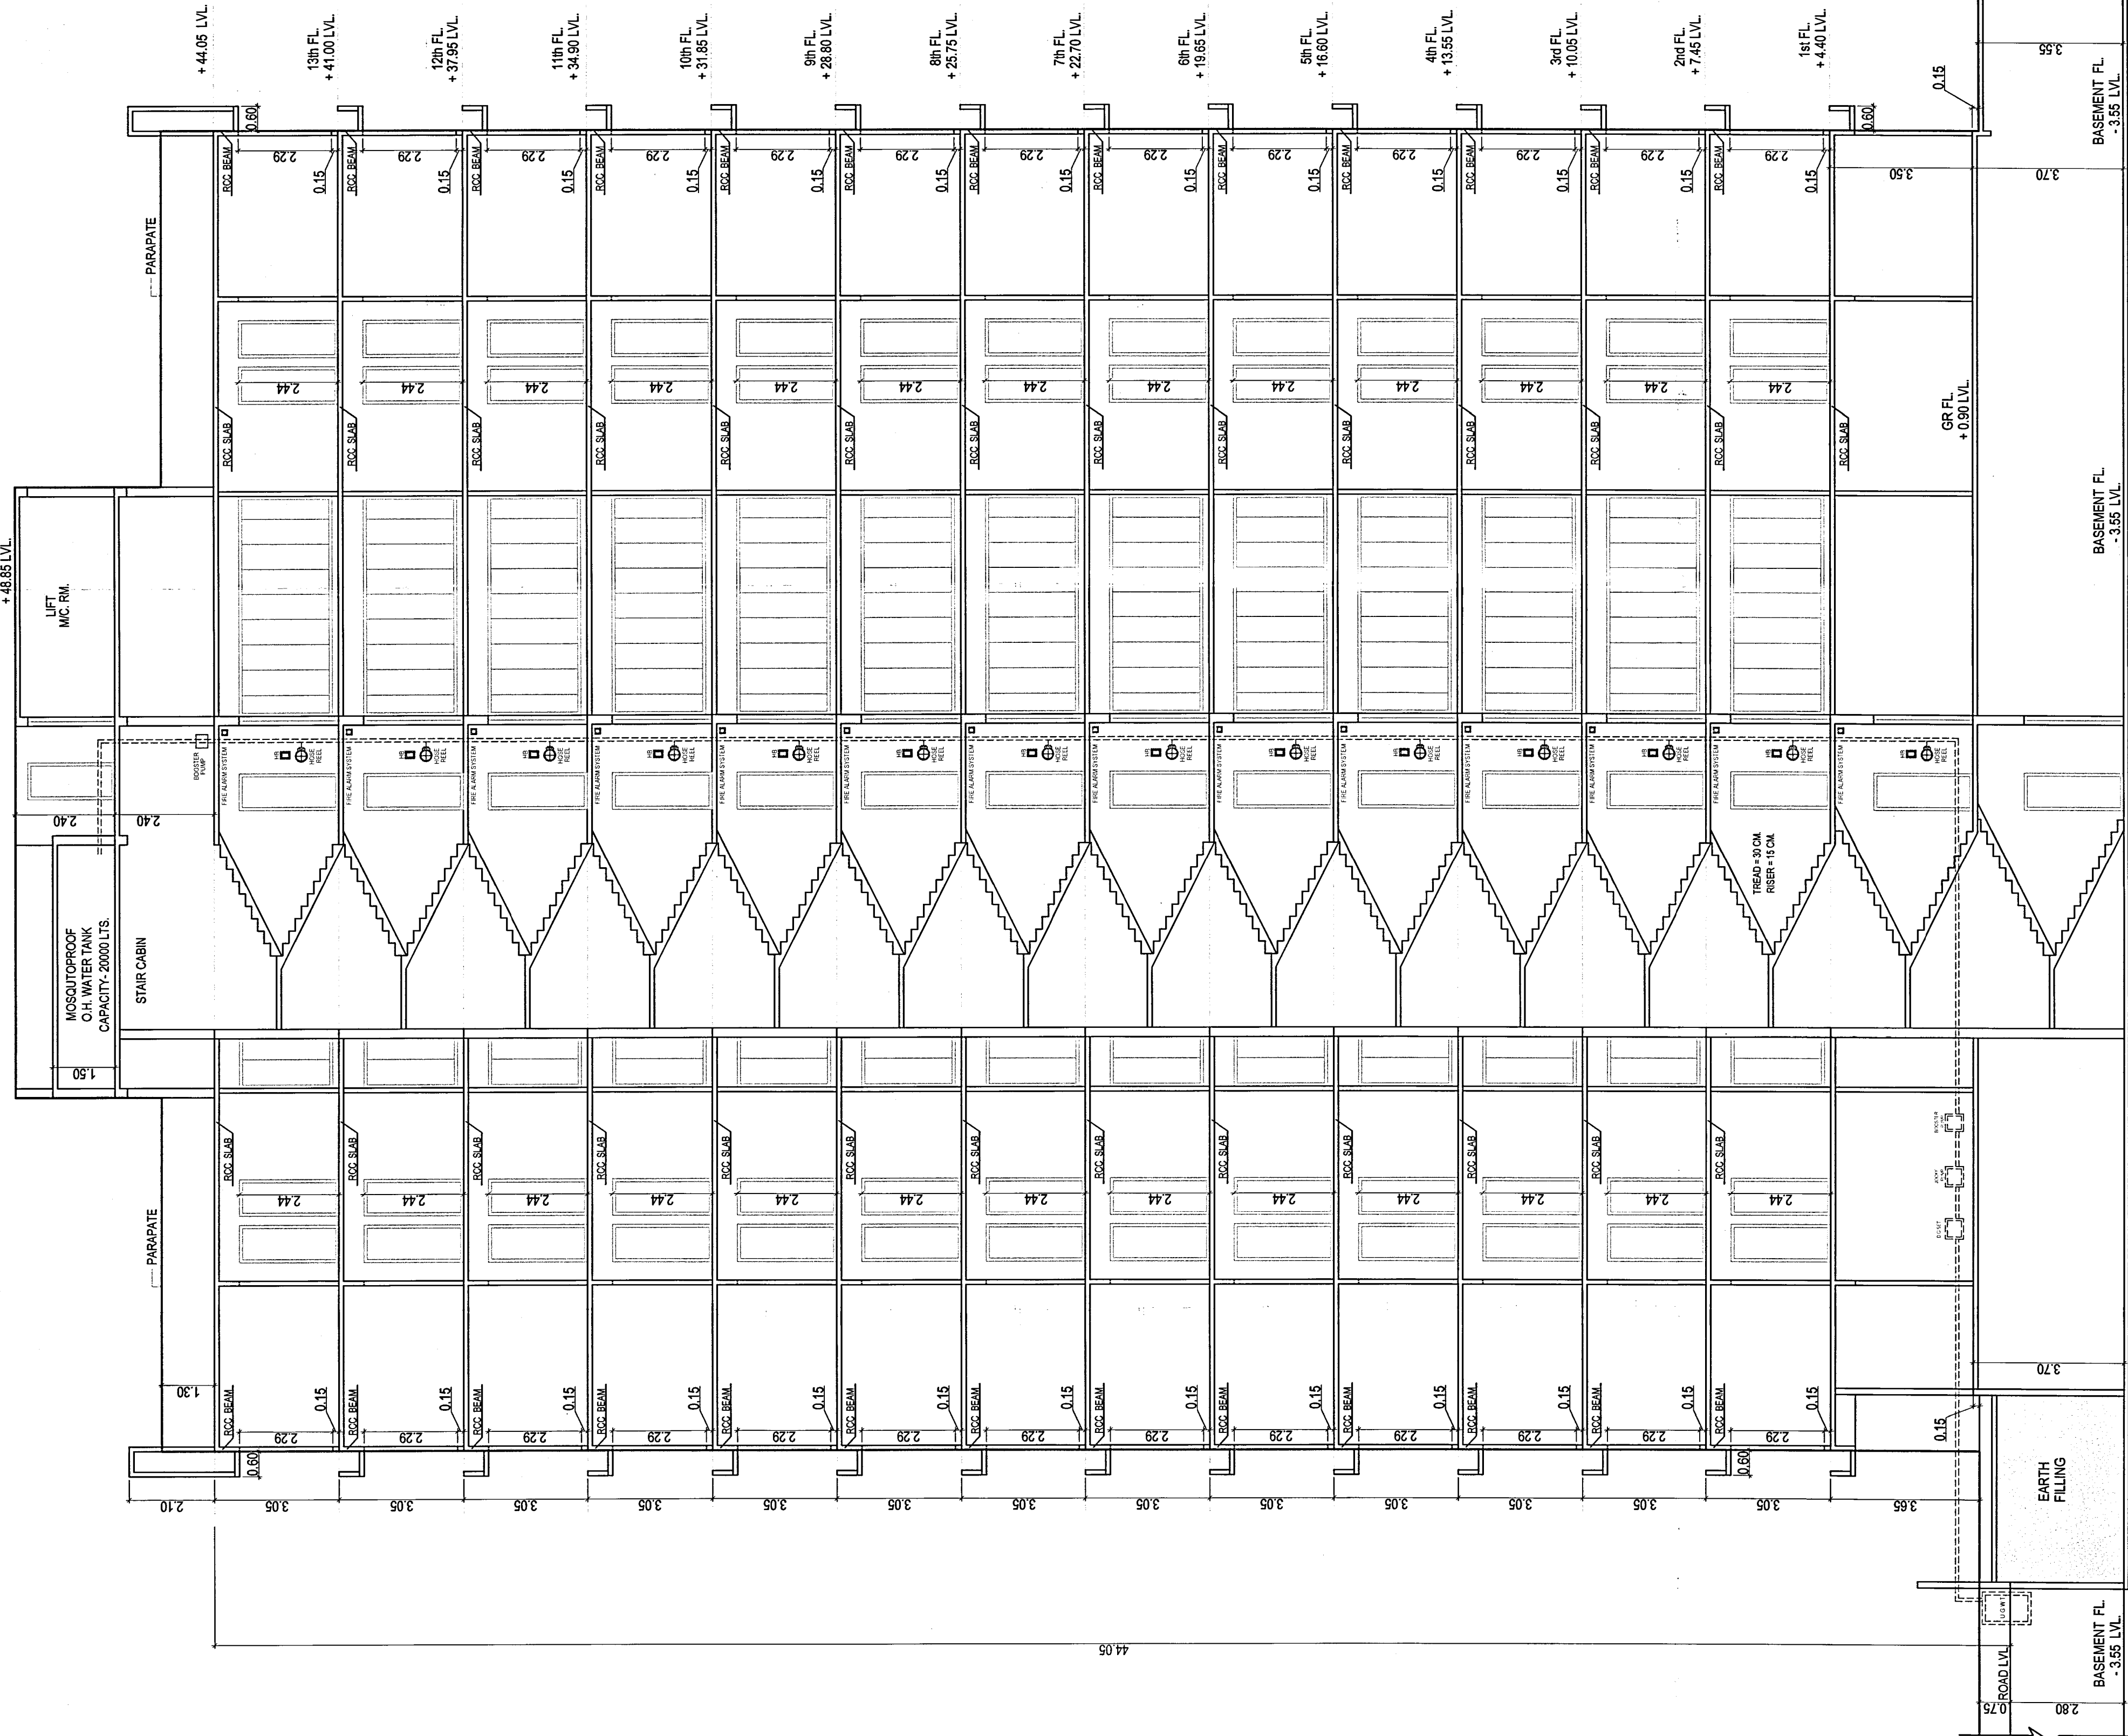

D - BUILDING

Development permission is granted on the condition that it shall be the responsibility of the applicant and his Architect/Engineer/Surveyor/Structural designer, to follow the relevant I. S. specification in structural design to ensure safety of the buildings and as such structural designs are not verified unless renewed the validity of this permission expires on Dt. 15/06/2020

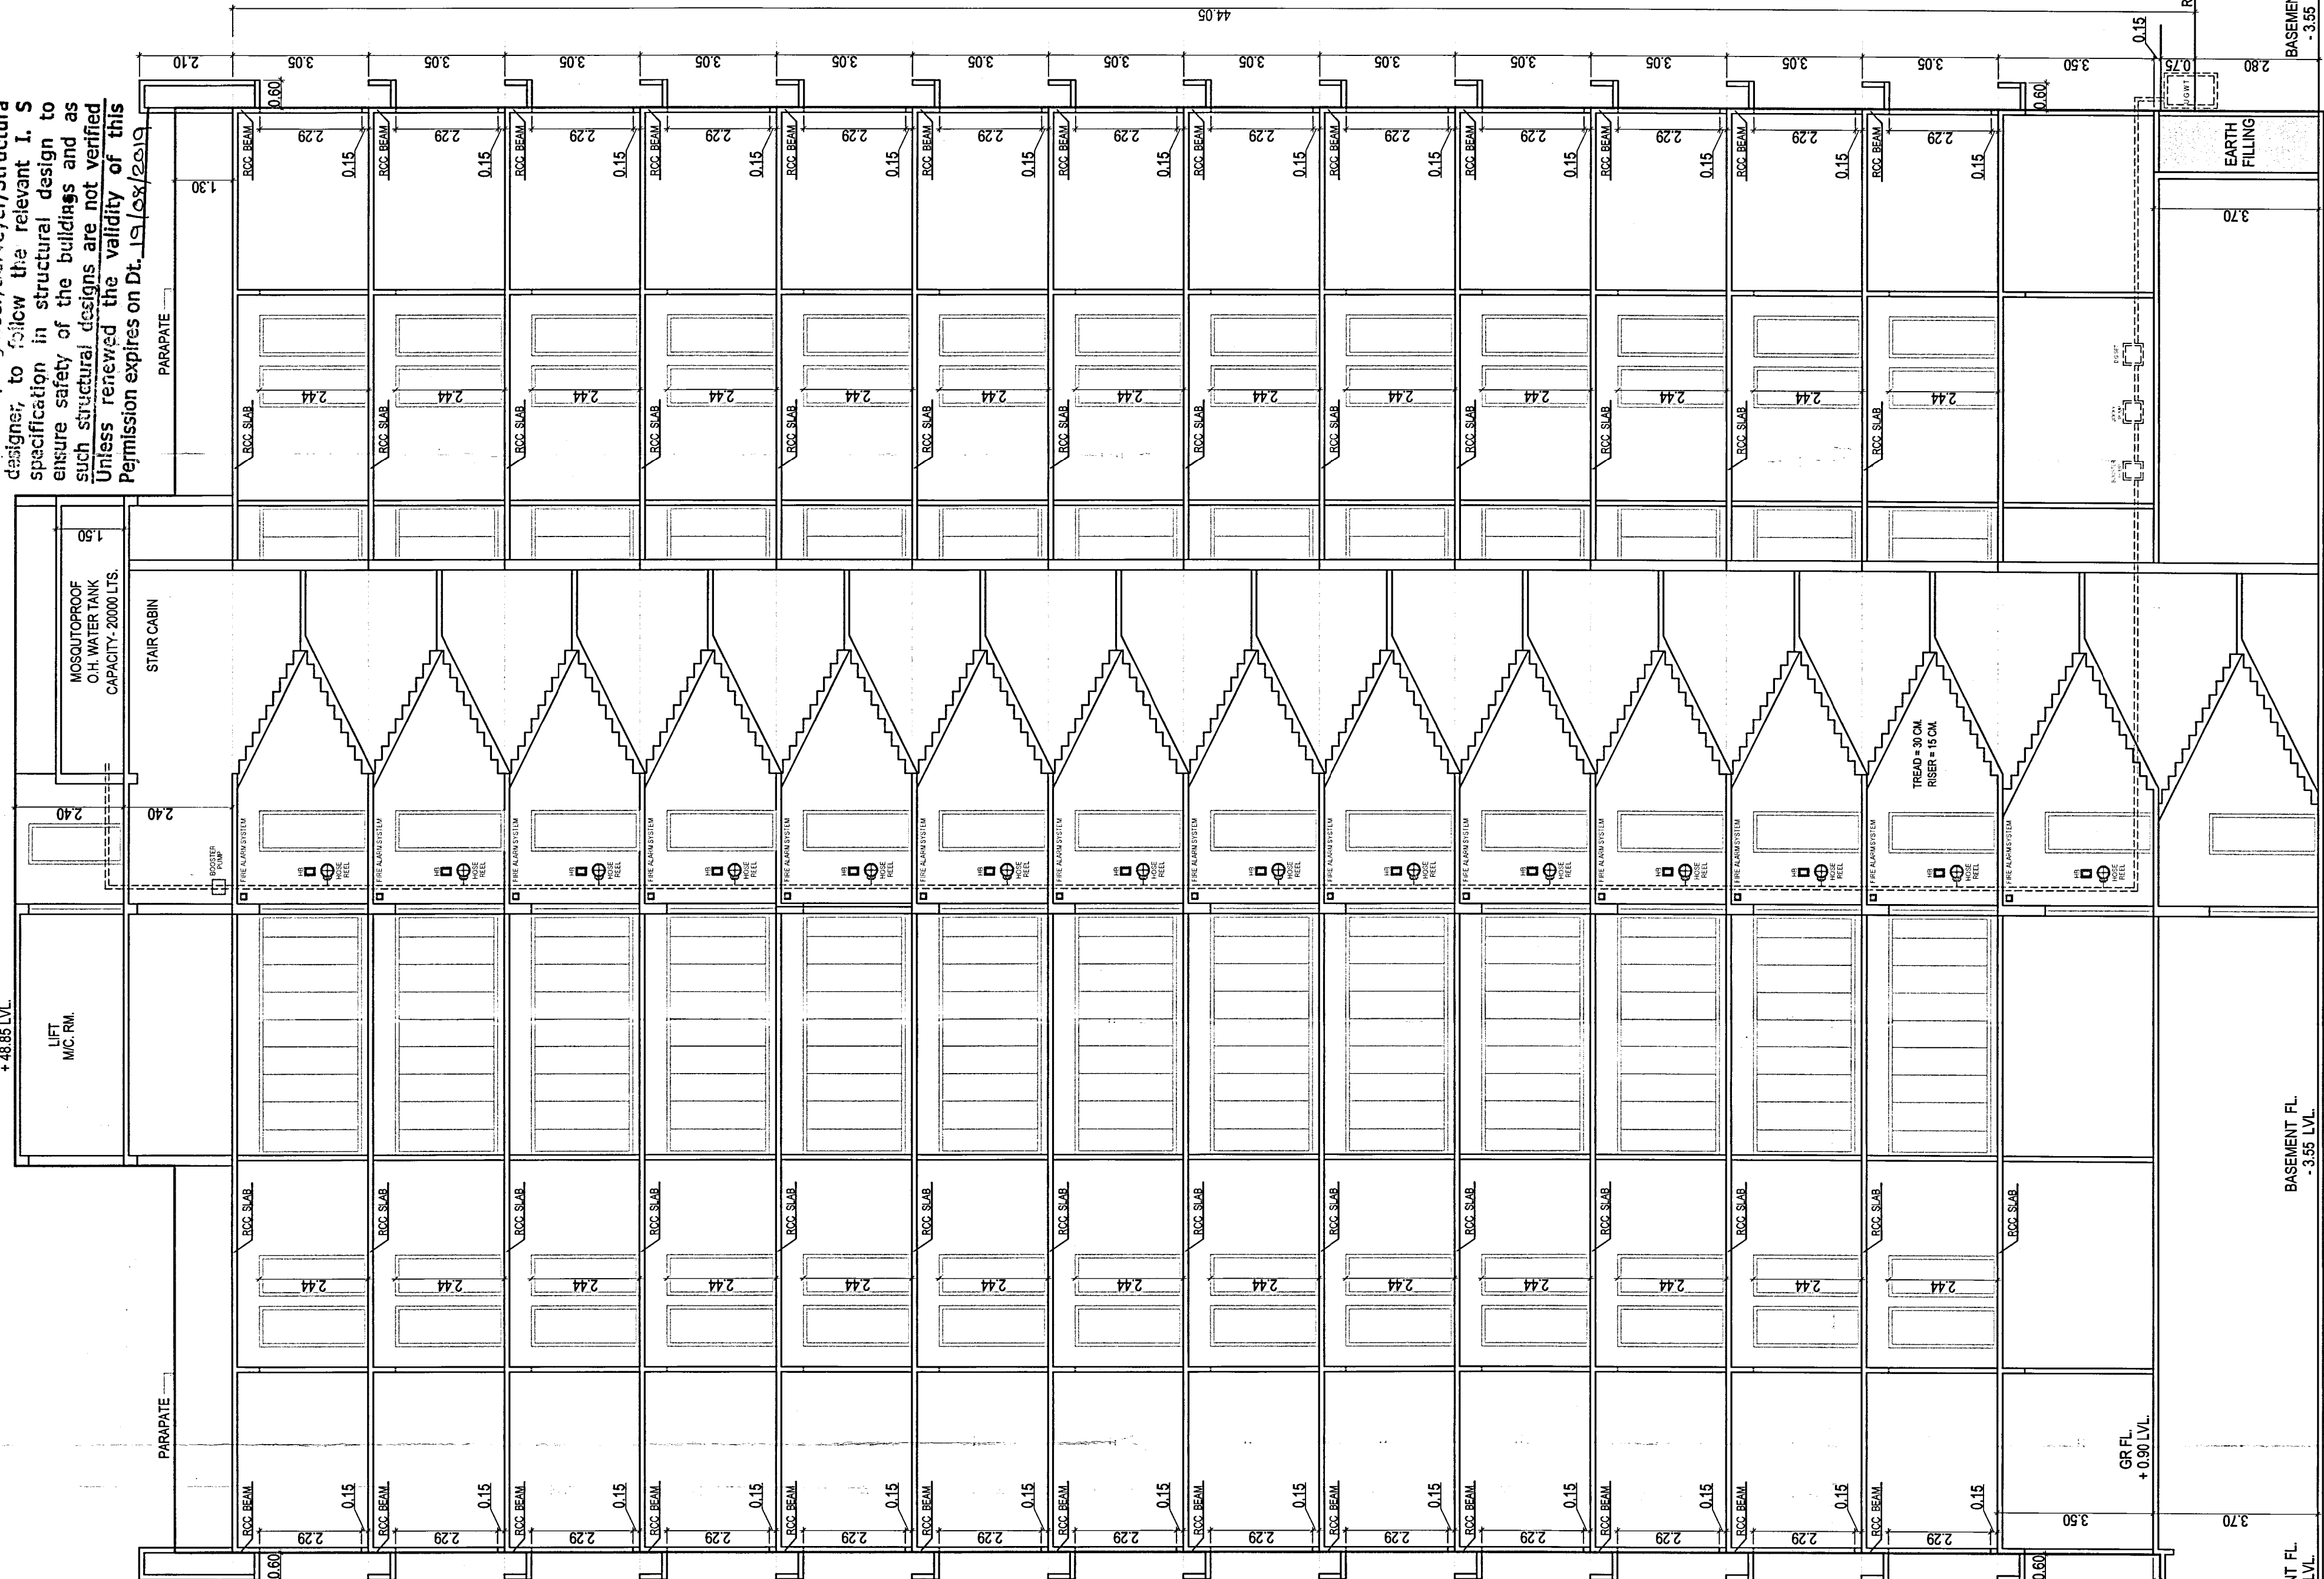

FOR SWASTIK ENTERPRISE

PARTNER


SURESH B. MODIYA
B.E. (CIVIL)
CONSULTING ENGINEER
F/18, Shivram Complex,
New Gujarat Gas Road,
Adajan, Surat.