


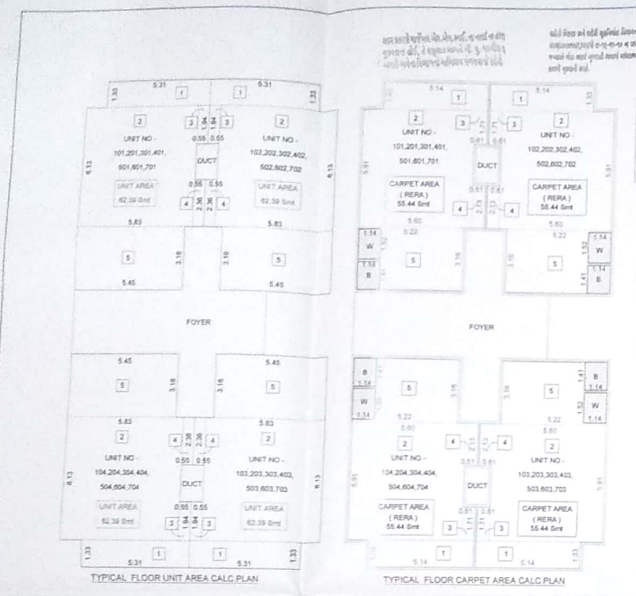







GROUND FLOOR UNIT AREA CALC. PLAN

GROUND FLOOR CARPET AREA CALC. PLAN









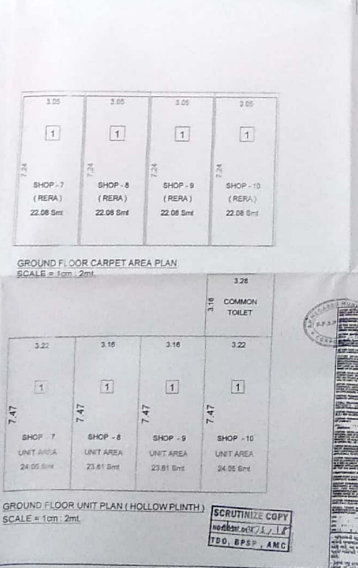
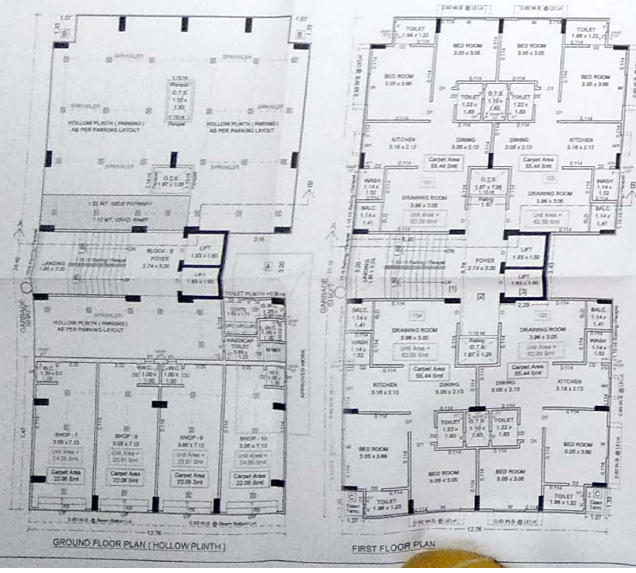






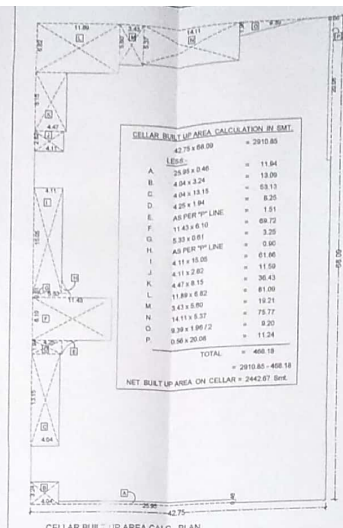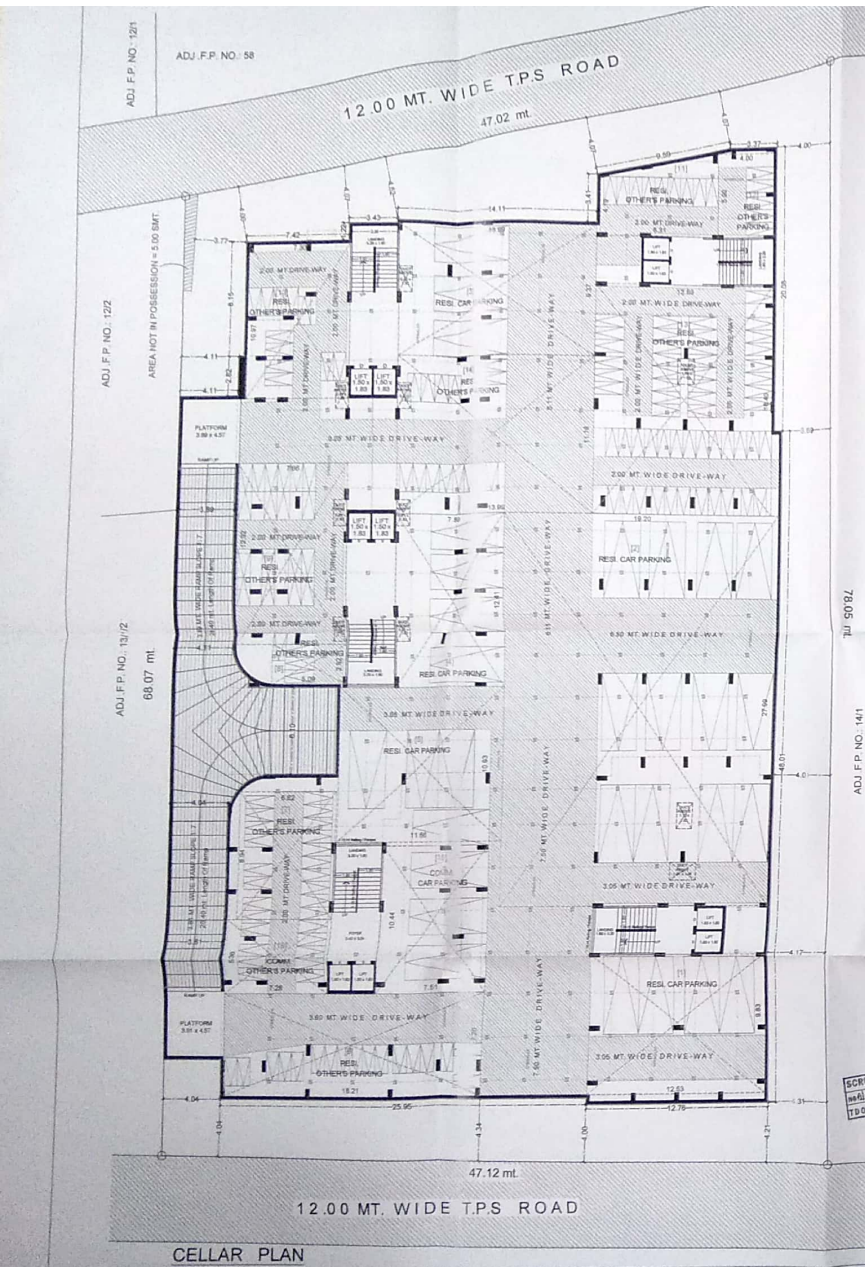

CELLAR BUILT UP AREA CALC. PLAN.

RESI PROVIDED PARKING IN CELLAR

CAR PARKING		
1	12.33 x 9.83	= 121.17
2	18.20 x 27.99	= 507.41
3	13.99 x 9.37	= 131.00
4	7.85 x 12.41	= 97.91
5	11.66 x 10.30	= 120.14
TOTAL CAR PARKING		= 1017.62 SMT.

OTHER'S PARKING

6	18.21 x 7.20	= 131.11
7	6.62 x 6.94	= 45.95
8	5.09 x 2.82	= 14.35
9	7.65 x 12.82	= 98.07
10	7.30 x 10.57	= 77.00
11	8.31 x 4.19	= 34.82
12	4.00 x 5.90	= 23.60
13	12.53 x 16.40	= 205.49
14	13.99 x 11.18	= 156.41
TOTAL OTHER'S PARK.		= 804.01 SMT.
TOTAL RESI. PARKING		= 1821.63 SMT.

COMM. PROVIDED PARKING IN CELLAR

CAR PARKING		
15	7.51 x 10.44	= 78.40
OTHER'S PARKING		
16	7.28 x 5.36	= 39.02
TOTAL COMM. PARKING		= 117.42 SMT.

(CELLAR PLAN)

PROPOSED PLAN SHOWING RESIDENTIAL AFFORDABLE HOUSING PROJECT

PROJECT RESI + COMM. BUILDING ON REV. SURVEY NO. - 9151

O.P. NO. - 424, F.P. NO. - 423, T.P.S. NO. - 88 (VATVA-2)

(DRAFT SANCTIONED), MOJE - VATVA DIST - AHMEDABAD.

SCALE - 1 CM = 50 MT

SHEET NO. - 404

USE - RESI + COMM.

add Area not add square footage in this 4

responsibility (G.O.D.C.A. 2017 C.L. NO. 3.3.4.8 & 3.3.1)

LIABILITY (G.O.D.C.A. 2017 C.L. NO. 2.3.1.1)

NOTES:

R.C.C. STAIR DETAIL

WIDTH = 1.60 MT

TREAD = 0.30 MT

RISER = 0.17 MT

COLOUR NOTE

PROP. WORK

PROP. DRAINAGE

OPENING SCHEDULE

D = 1.50 x 2.15

OWNER

DEVELOPER

STR. ENG.


ENGR. COM.





SCRUTINIZE COPY

MAHESHVAR LIPS/16

TPO, BPSP, AMC

For Maheshvar Infrastructure Partner

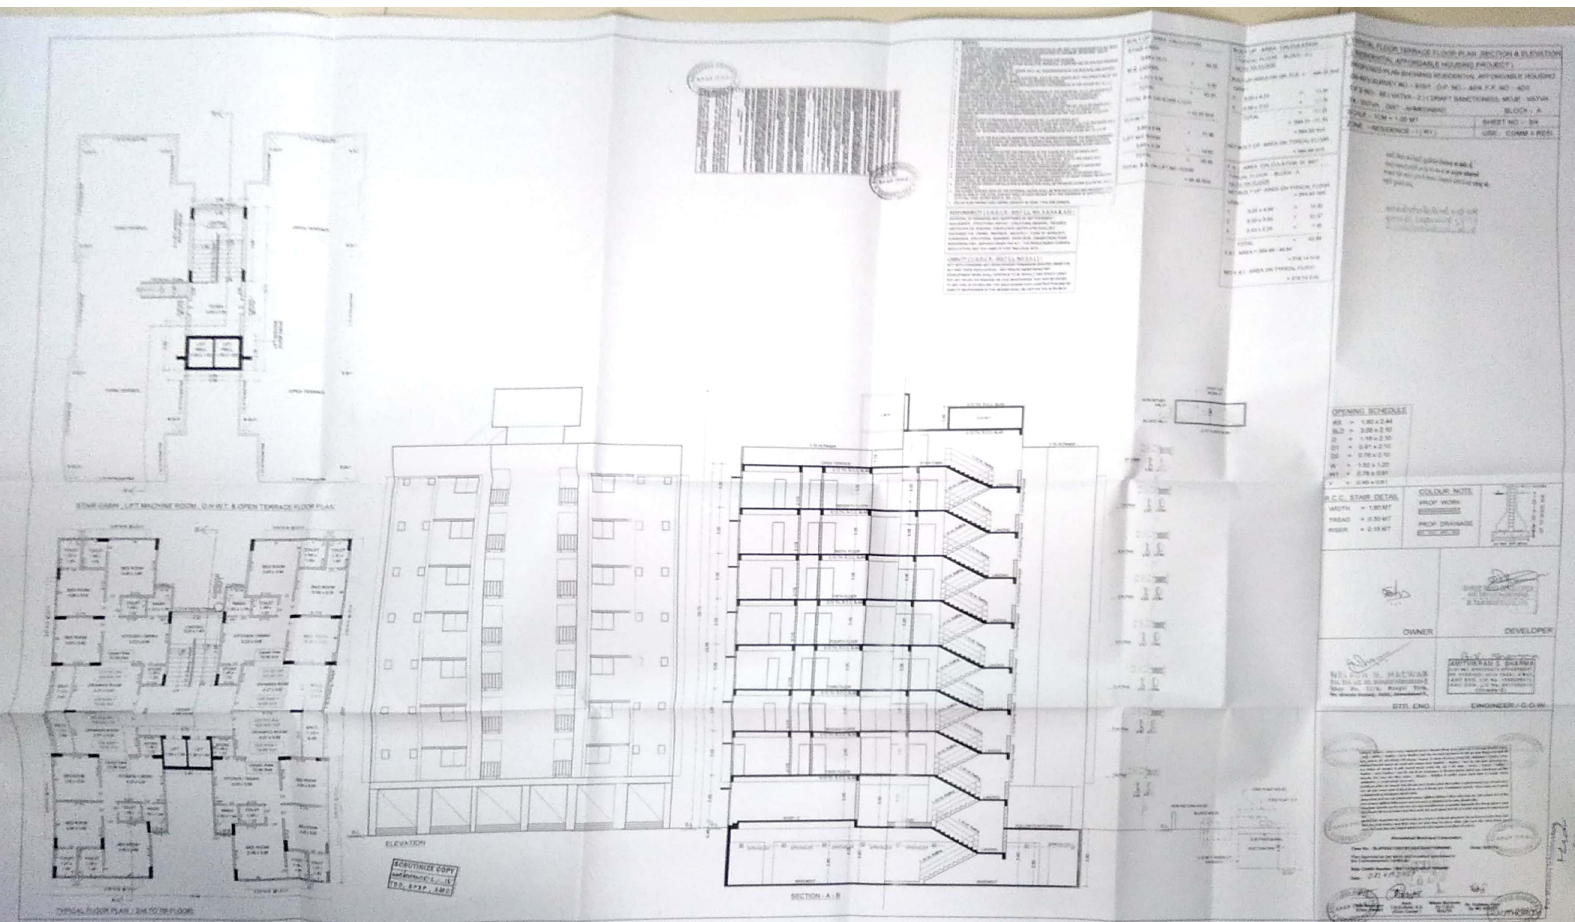

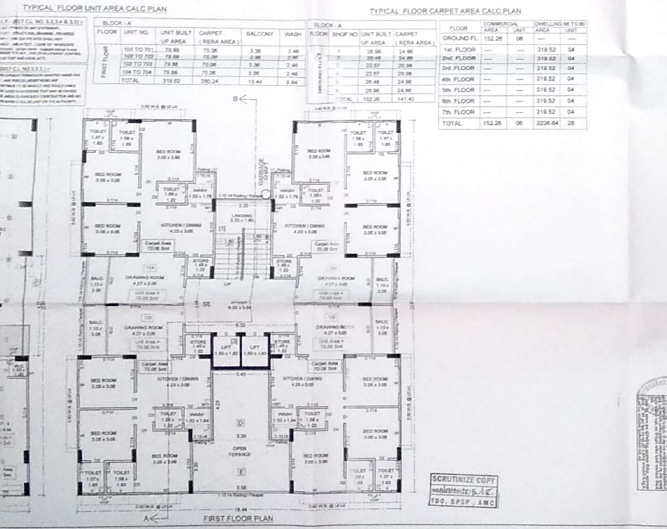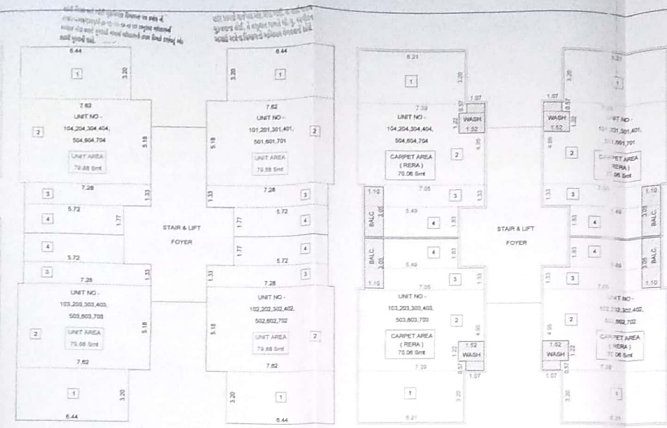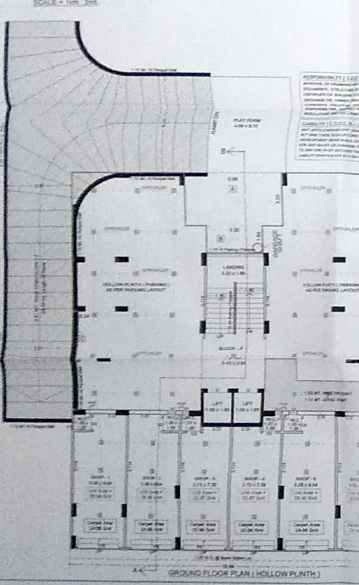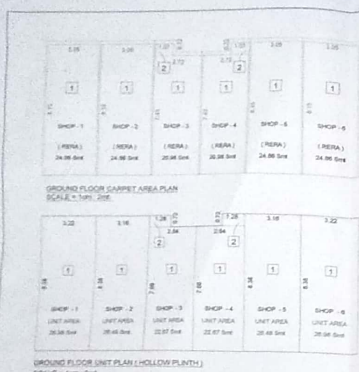

F. & I. AREA CALCULATION IN SMT.

GROUND FLOOR - BLOCK A

TOTAL UNIT AREA ON G.F. FLOOR = 102.26

NET F.F. AREA ON G.F. FLOOR = 102.26

F. & I. AREA CALCULATION IN SMT.

TYPICAL FLOOR - BLOCK A

NET BUILT UP AREA ON TYPICAL FLOOR = 344.36 SMT

UNIT AREA CALC.

GROUND FLOOR - BLOCK A

UNIT NO. 101, 201, 301, 401, 501, 601, 701

UNIT AREA = 79.88 SMT

UNIT AREA CALC.

GROUND FLOOR - BLOCK A

UNIT NO. 101, 201, 301, 401, 501, 601, 701

UNIT AREA = 79.88 SMT

GROUND FLOOR UNIT AREA CARPET AREA HERA PLAN

PROPOSED PLAN SHOWING RESIDENTIAL AFFORDABLE HOUSING

TA - VATA - DIST - AMERASAND


SHEET NO. 24

USE: COMM + RES















OPENING SCHEDULE

RS = 1.80 x 2.44

SD = 2.00 x 2.10









OWNER

NELSON N. MACWANE

DEVELOPER

LUTVIKAM S. SHARMA

STR. ENG.

STR. ENG.

ENGINEER C.O.W.

ENGINEER C.O.W.