
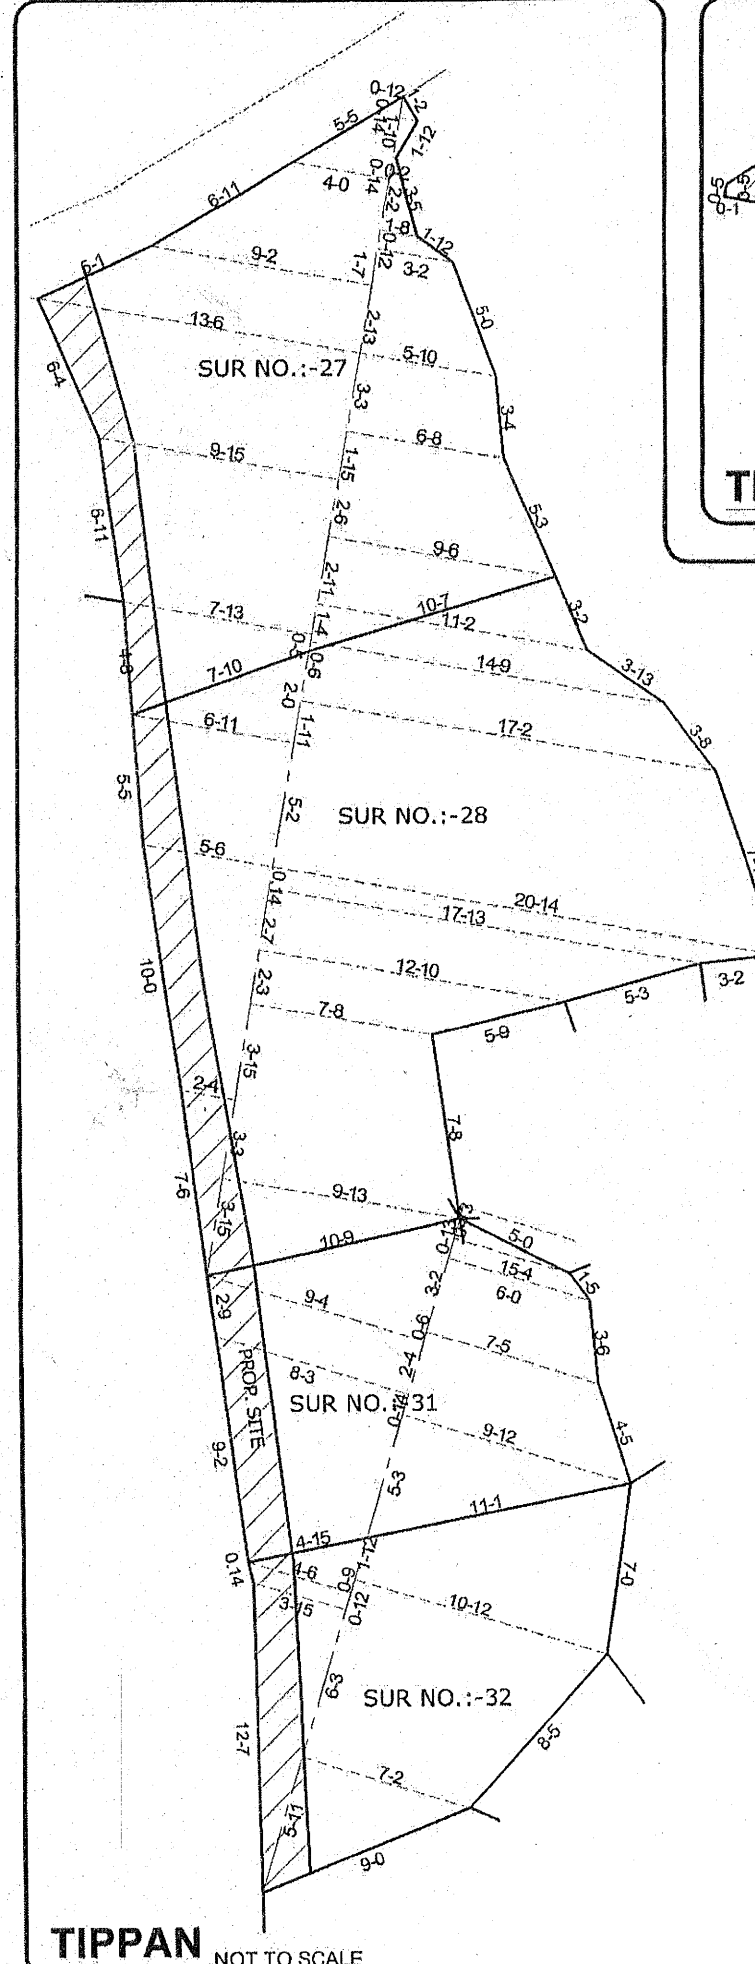


SHREE SAHARA INDIA COMMERCIAL CORPORATION LIMITED PROPOSED RESIDENTIAL LAY OUT PLAN OF SURVEY NUMBER 44, 260113.00 Sq.Mts.,
SURVEY NUMBER 57, 155603.00 Sq.Mts., SURVEY NUMBER 60/1, 13861.00 Sq.Mts., VILLAGE :- ANANDPAR, TAL./DIST.:- RAJKOT
TOTAL LAND AREA OF VILLAGE ANANDPAR 429577.00 Sq.Mts. & SURVEY NUMBER 27/P2 20235.00 Sq.Mts. VILLAGE:- MALIYASAN, TAL./DIST.:- RAJKOT
TOTAL LAND AREA OF LAYOUT PLAN 449812.00 Sq.Mts. (A-111-06-G)
T.P. ROAD & RESERVATION 179924.80 Sq.Mts., NET LAND AREA FOR N.A. PURPOSE 269887.20 Sq.Mts.

ZONE :- RESIDENTIAL


PURPOSE :- RESIDENTIAL PURPOSE

SURVEY NUMBER DETAIL		
VILLAGE	SURVEY NUMBER	AREA
ANANDPAR	44	26-01-13
	57	15-56-03
	60/1	1-38-61
MALIYASAN	27/P2	2-02-35
TOTAL		44-98-12
(A-111-06-G)		

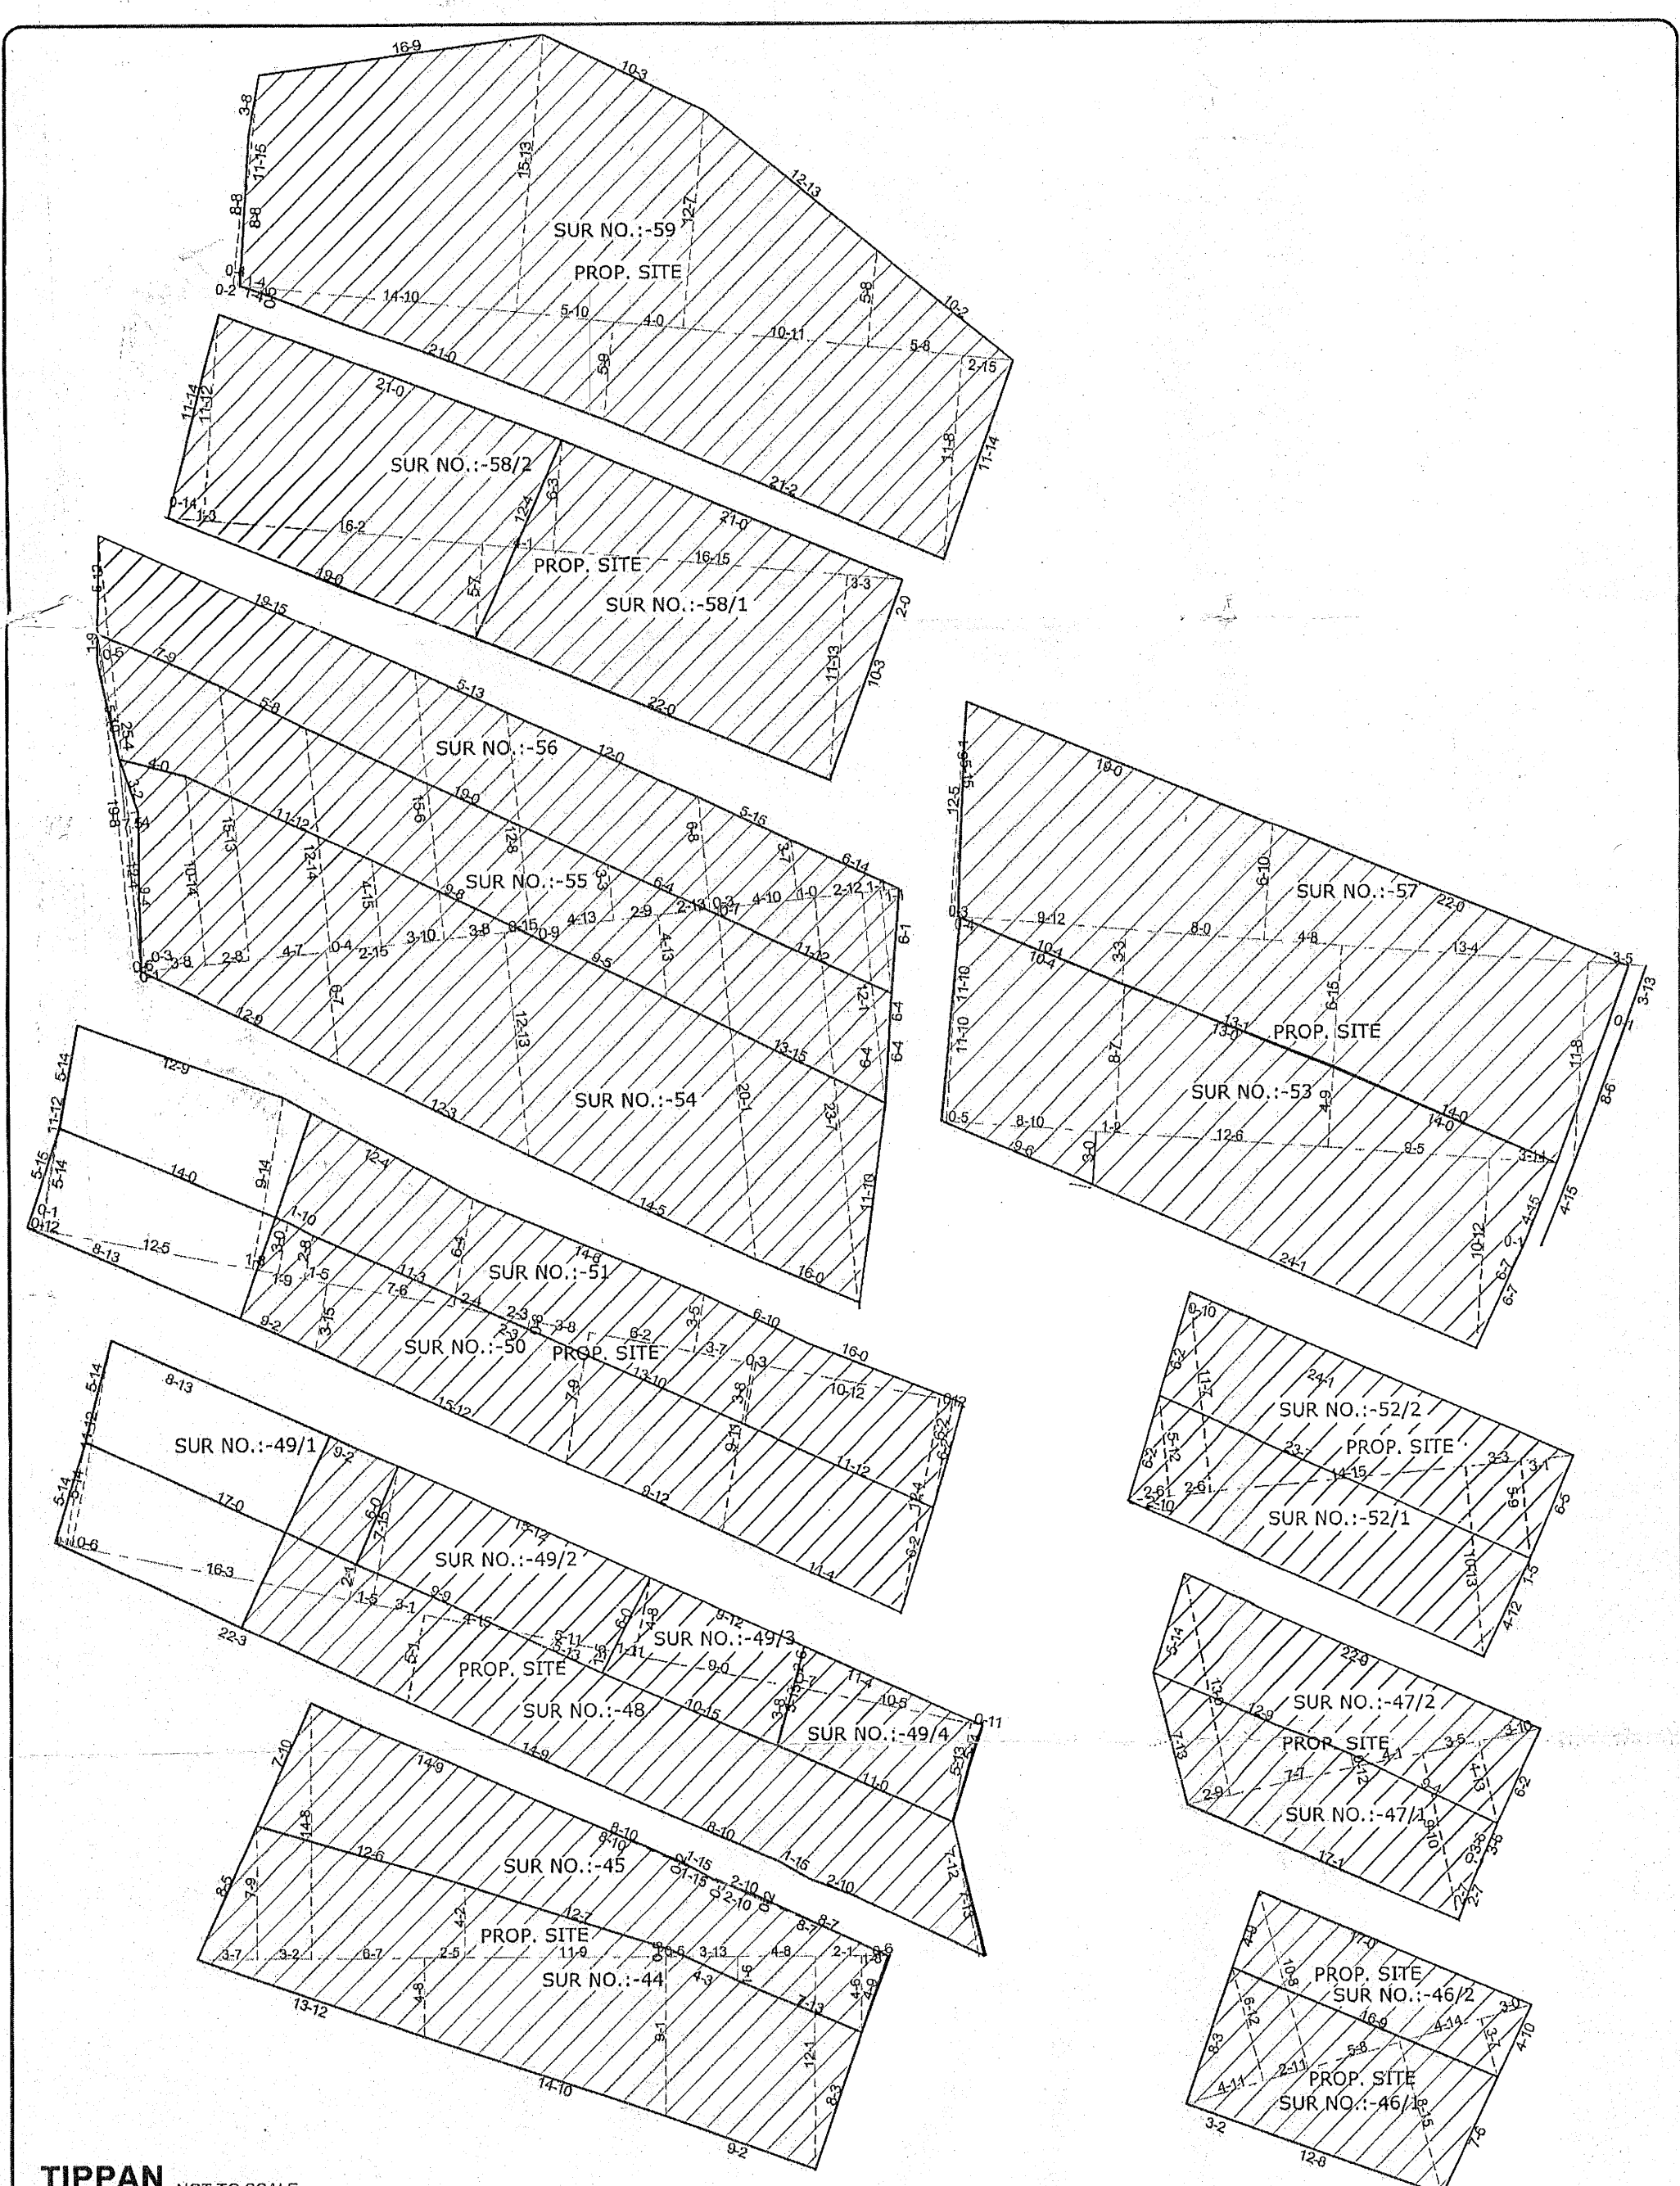

SHREE SAHARA INDIA COMMERCIAL CORPORATION LIMITED
OWNER

GOVIND K. KHOKHAR
ENGINEER

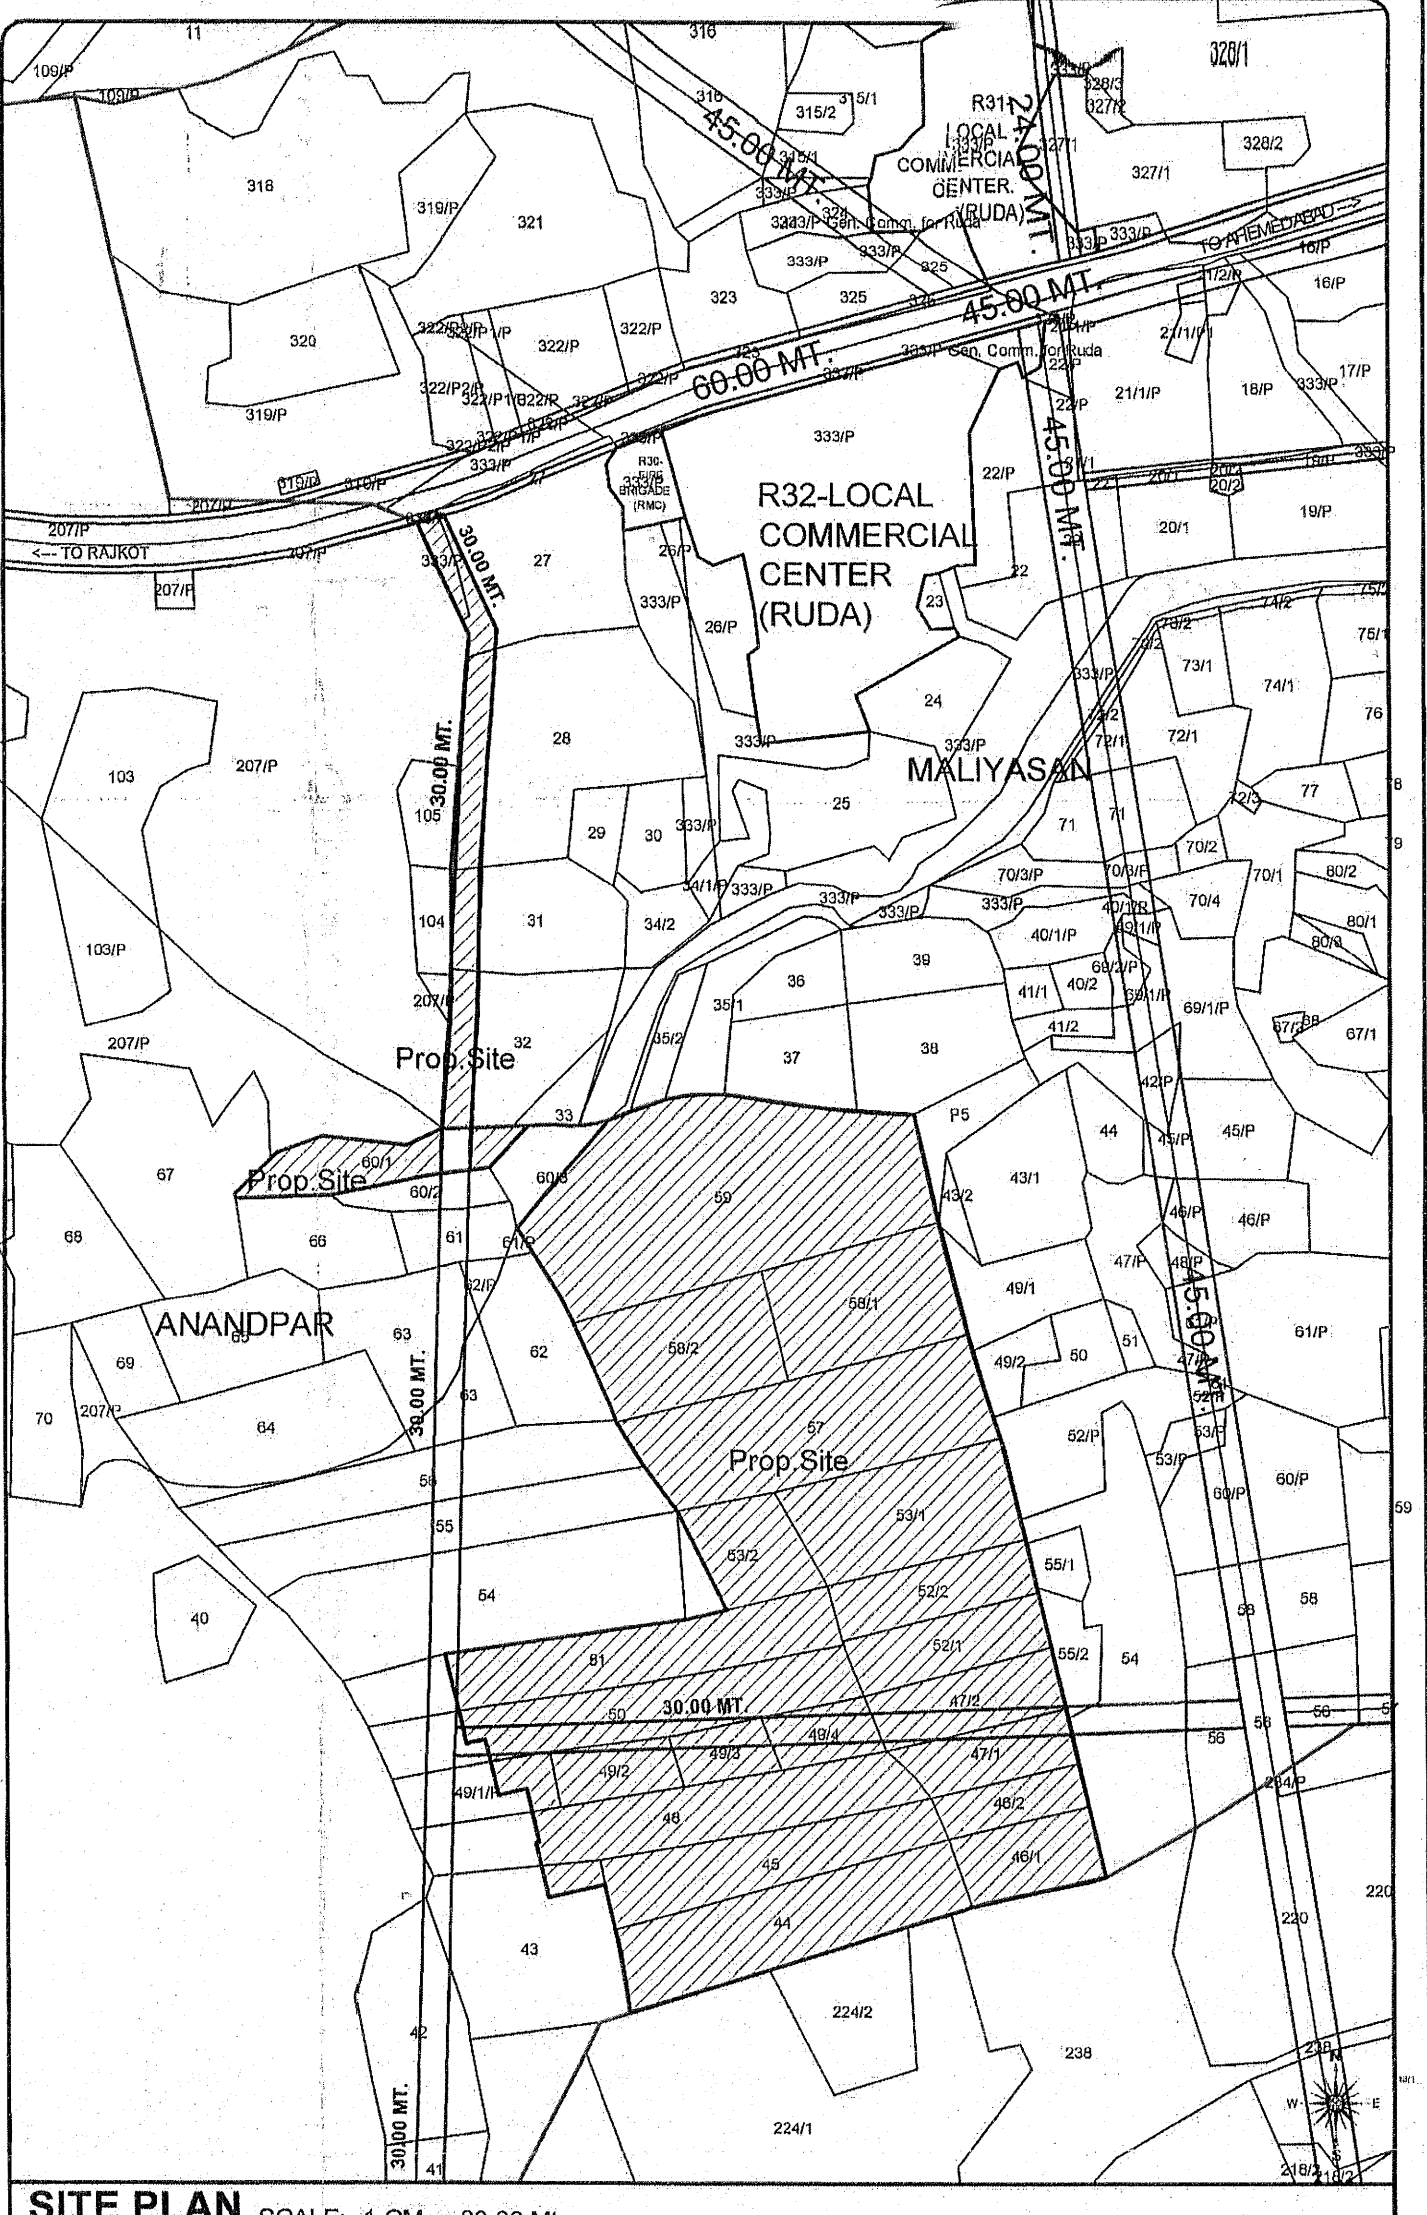


SHREE SAHARA INDIA COMMERCIAL CORPORATION LIMITED
JUNIOR TOWN PLANNER
RAJKOT URBAN DEVELOPMENT AUTHORITY
RAJKOT