

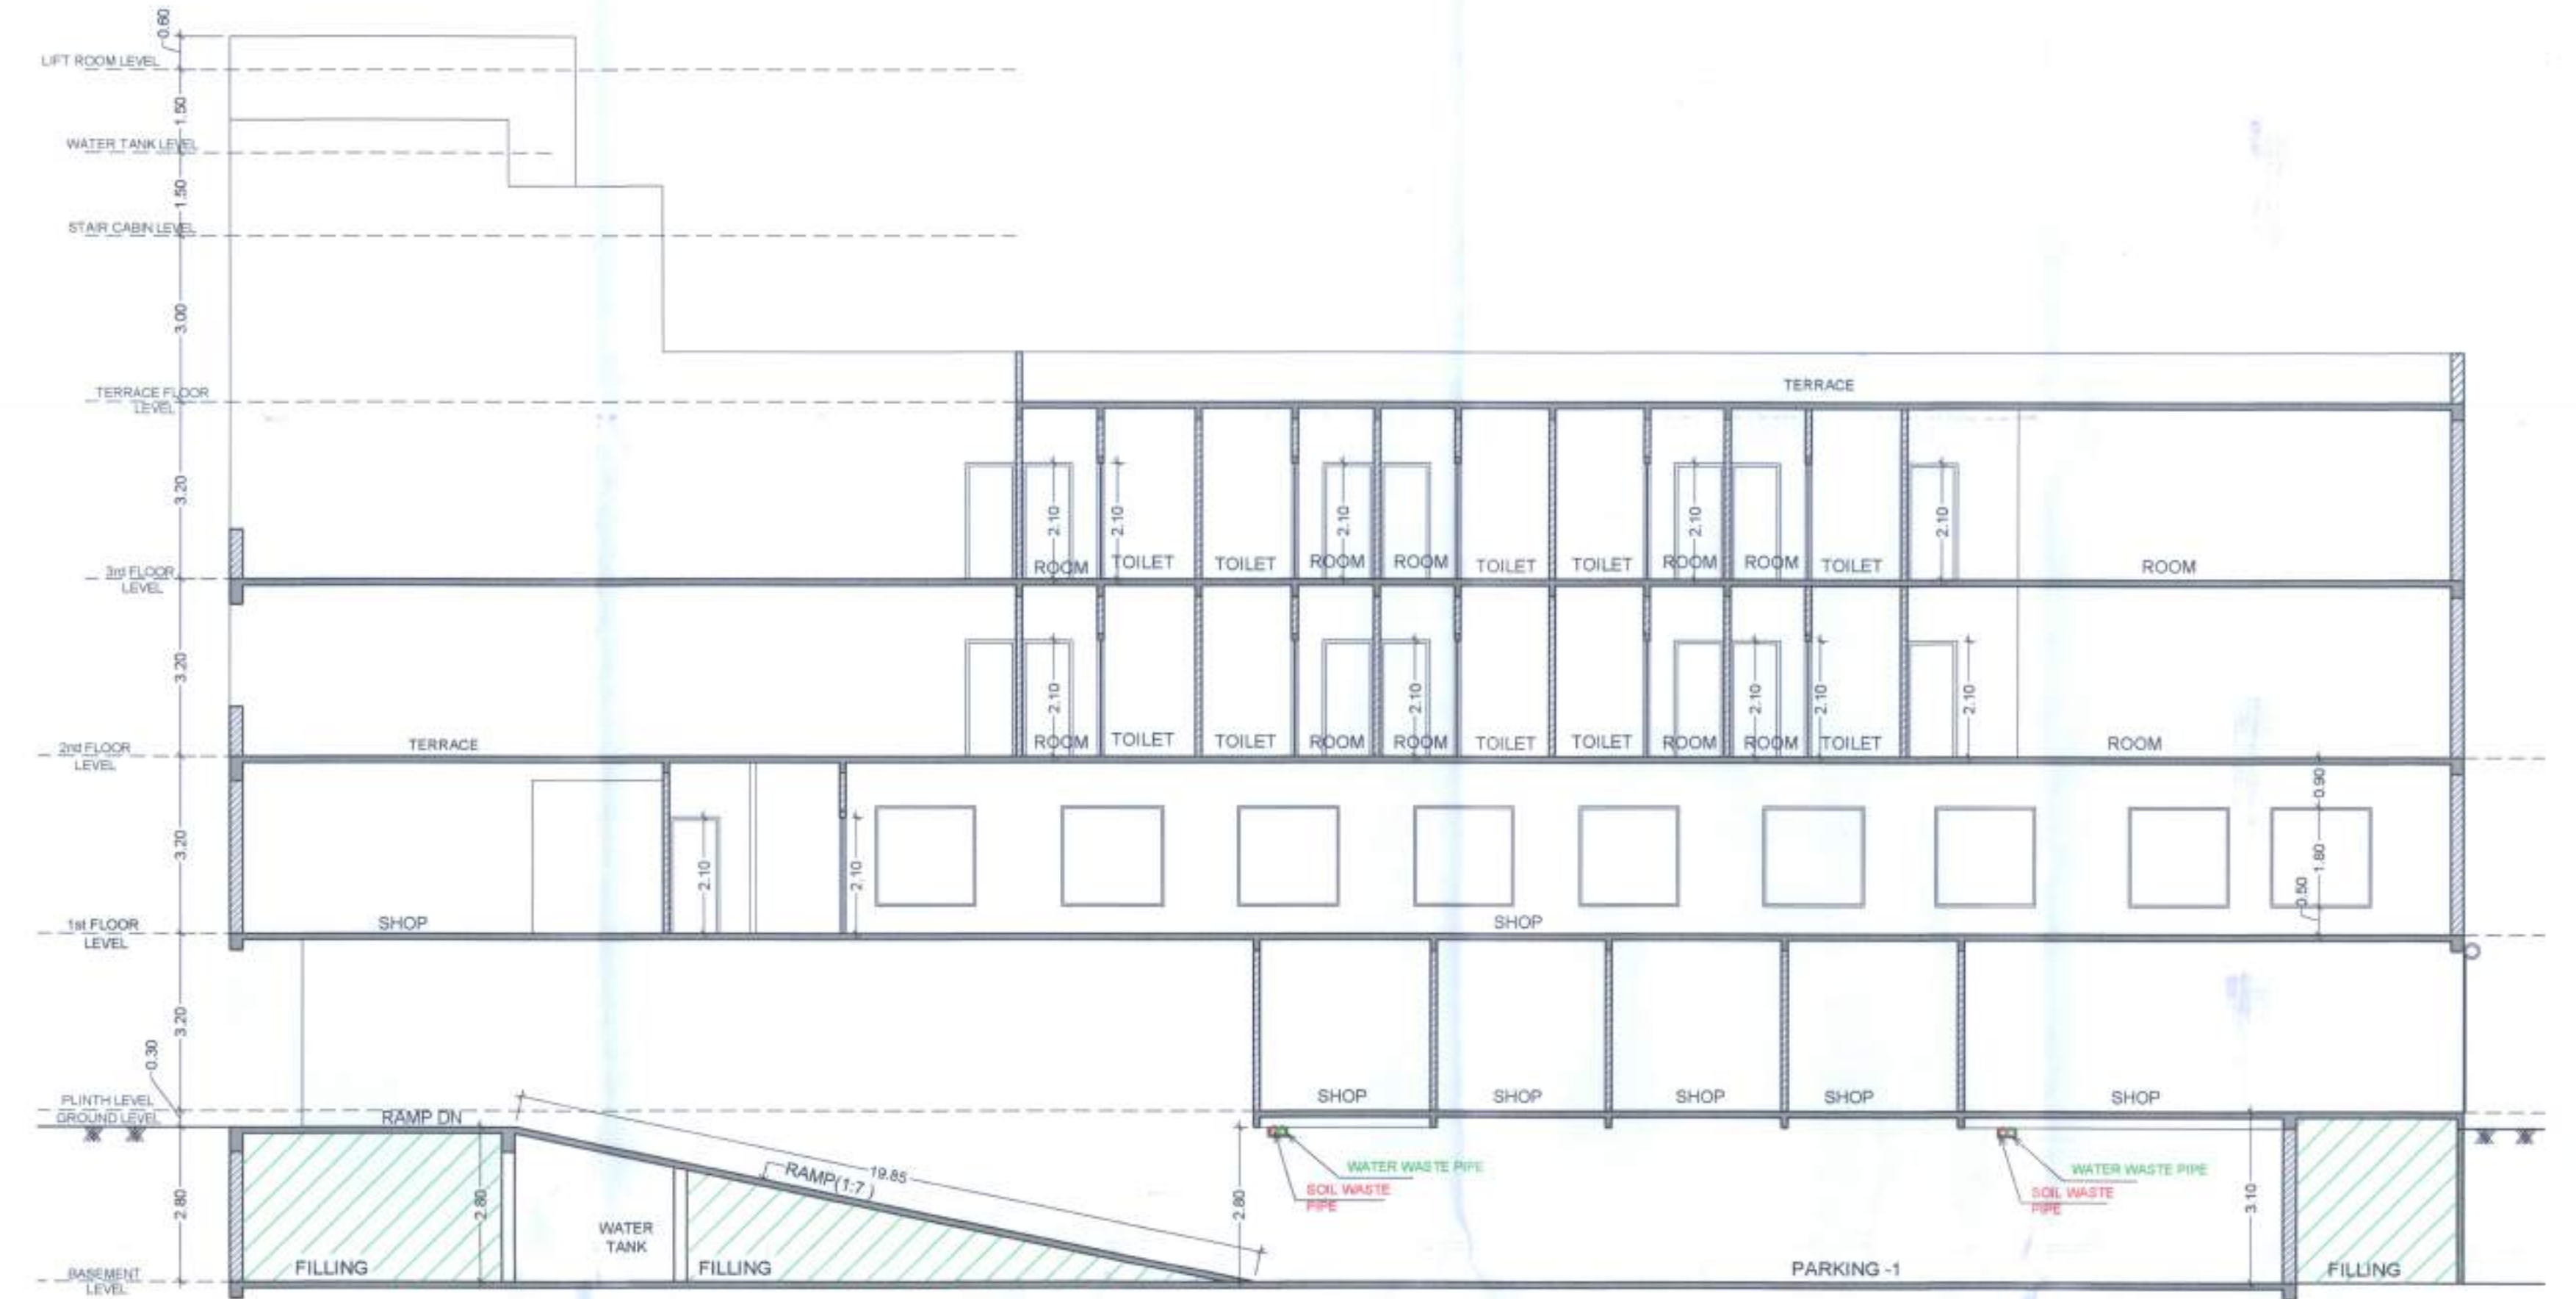
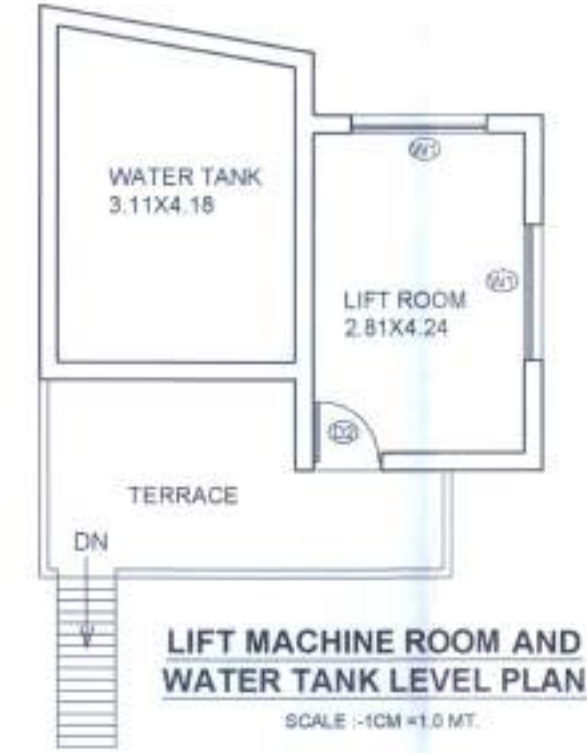



[illegible]

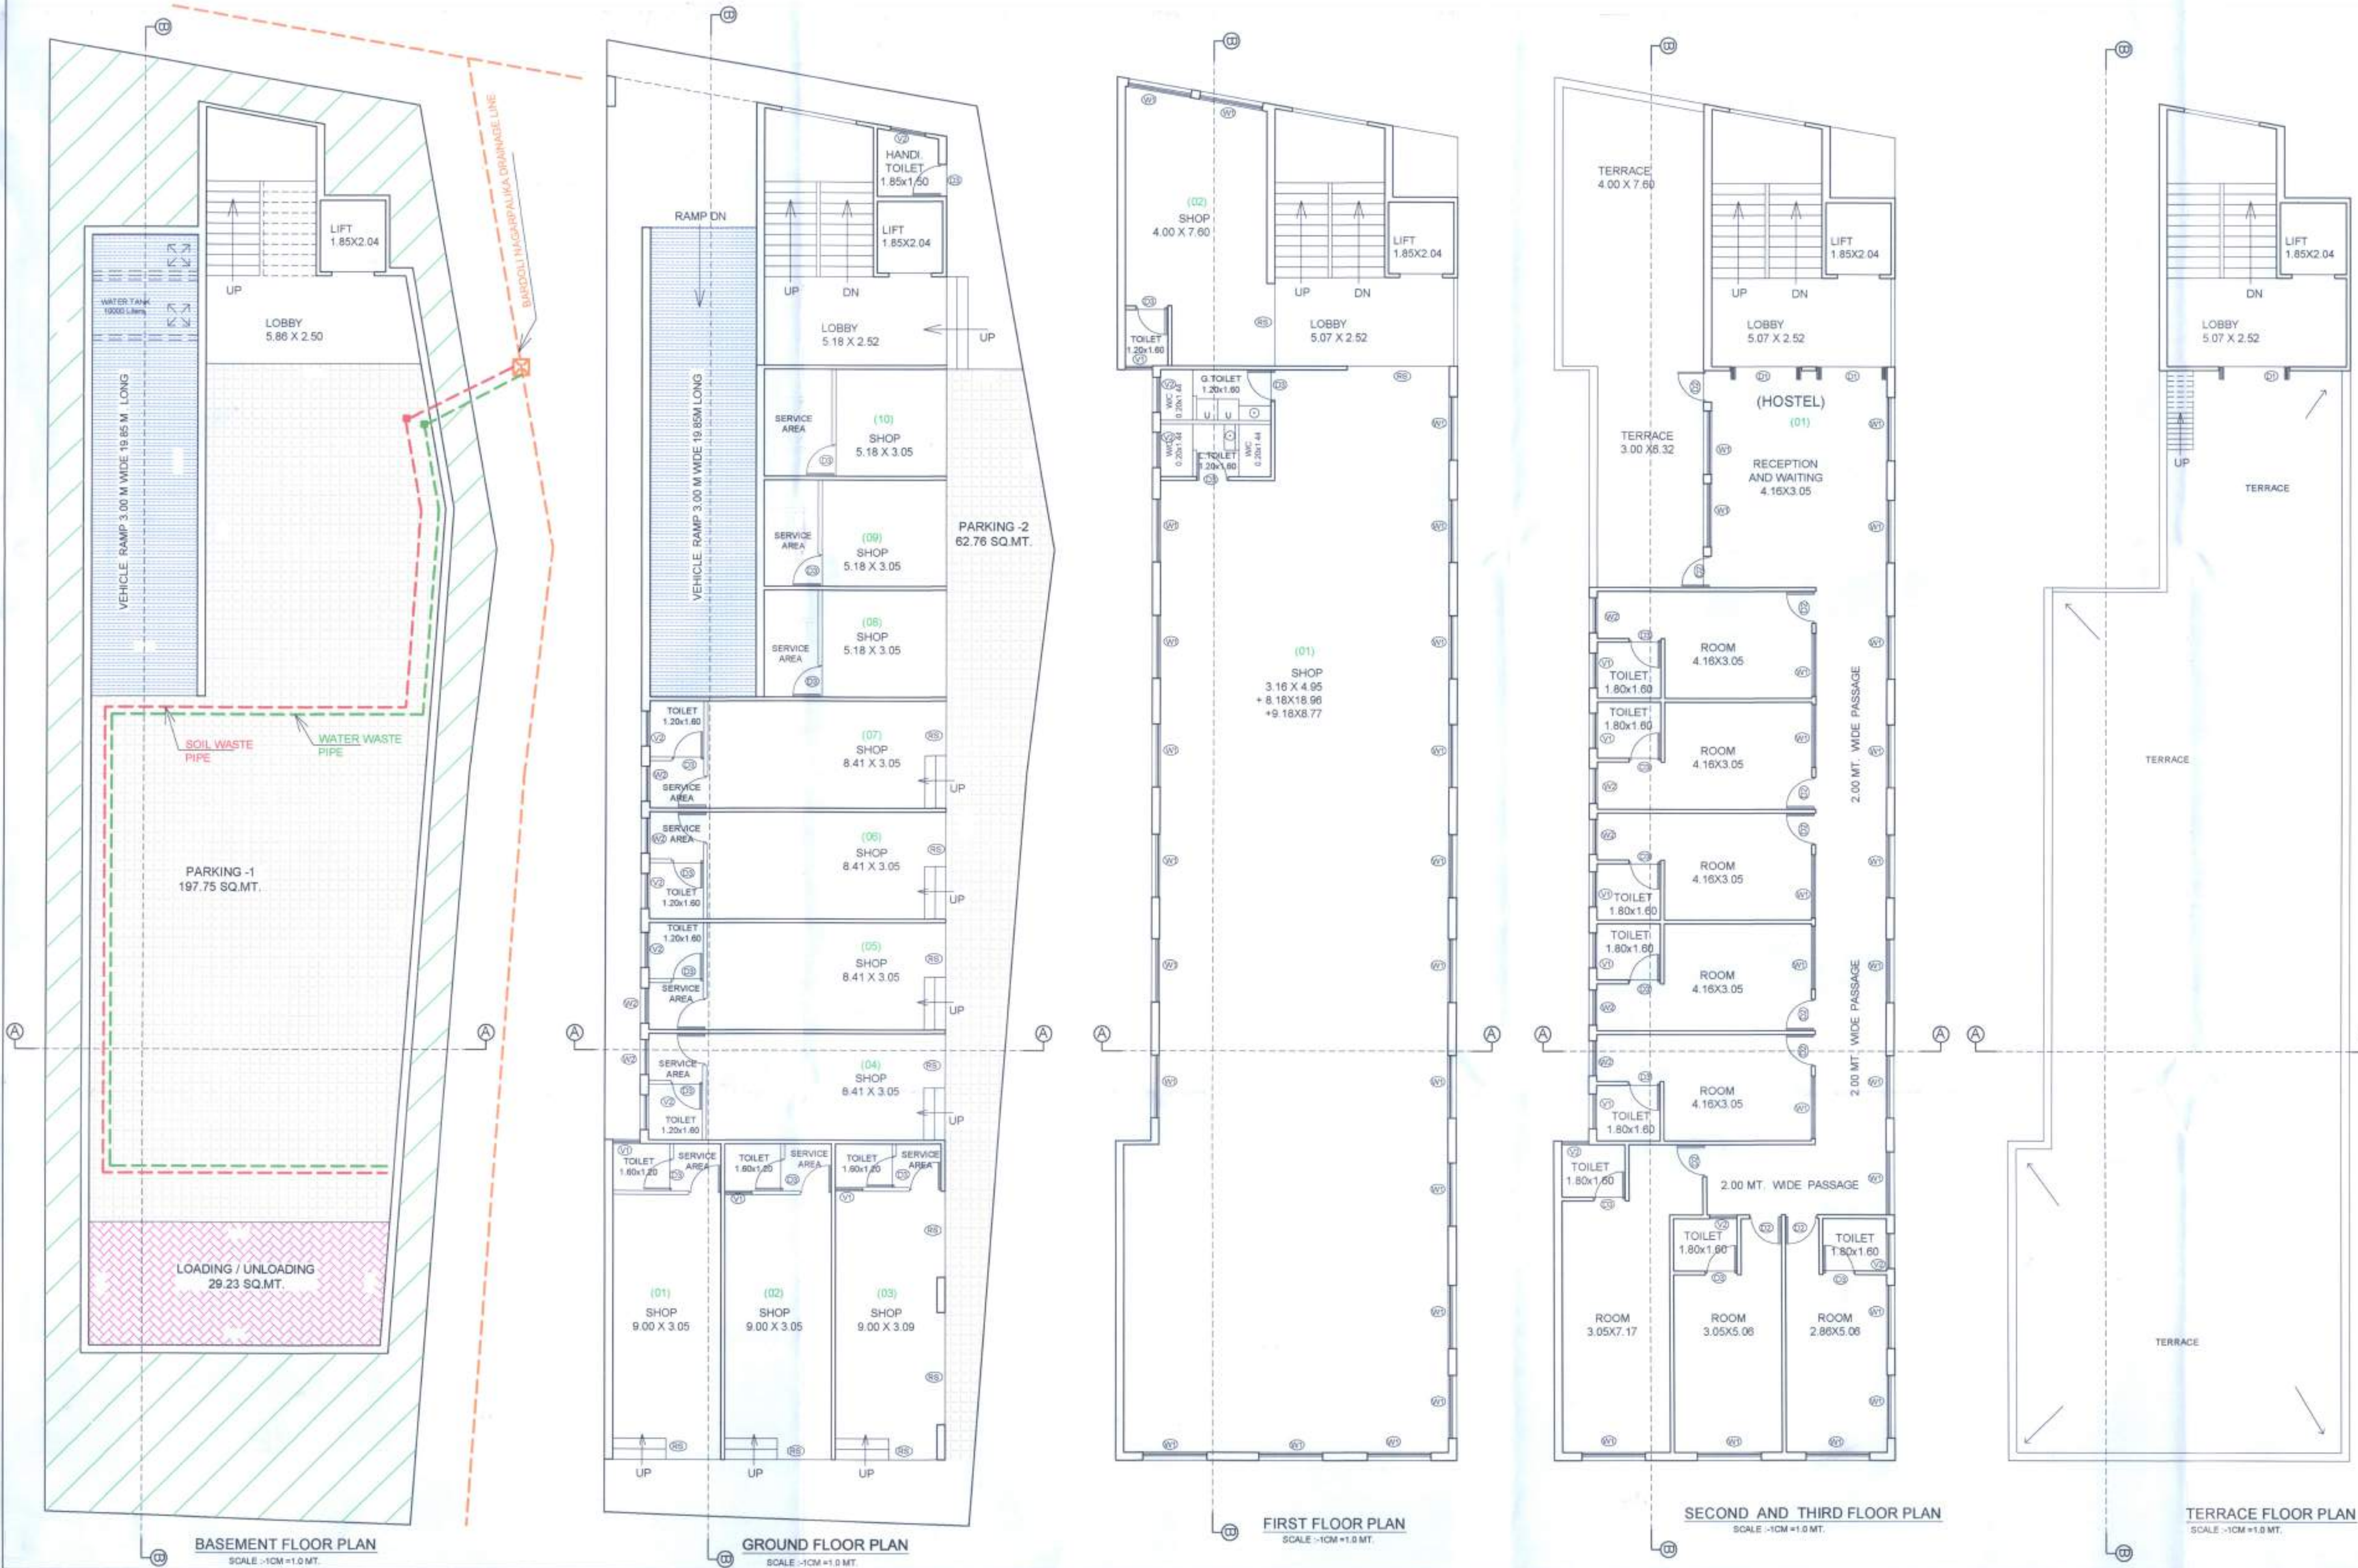


SECTION B-B
SCALE: 1/10M = 1.0 MT.

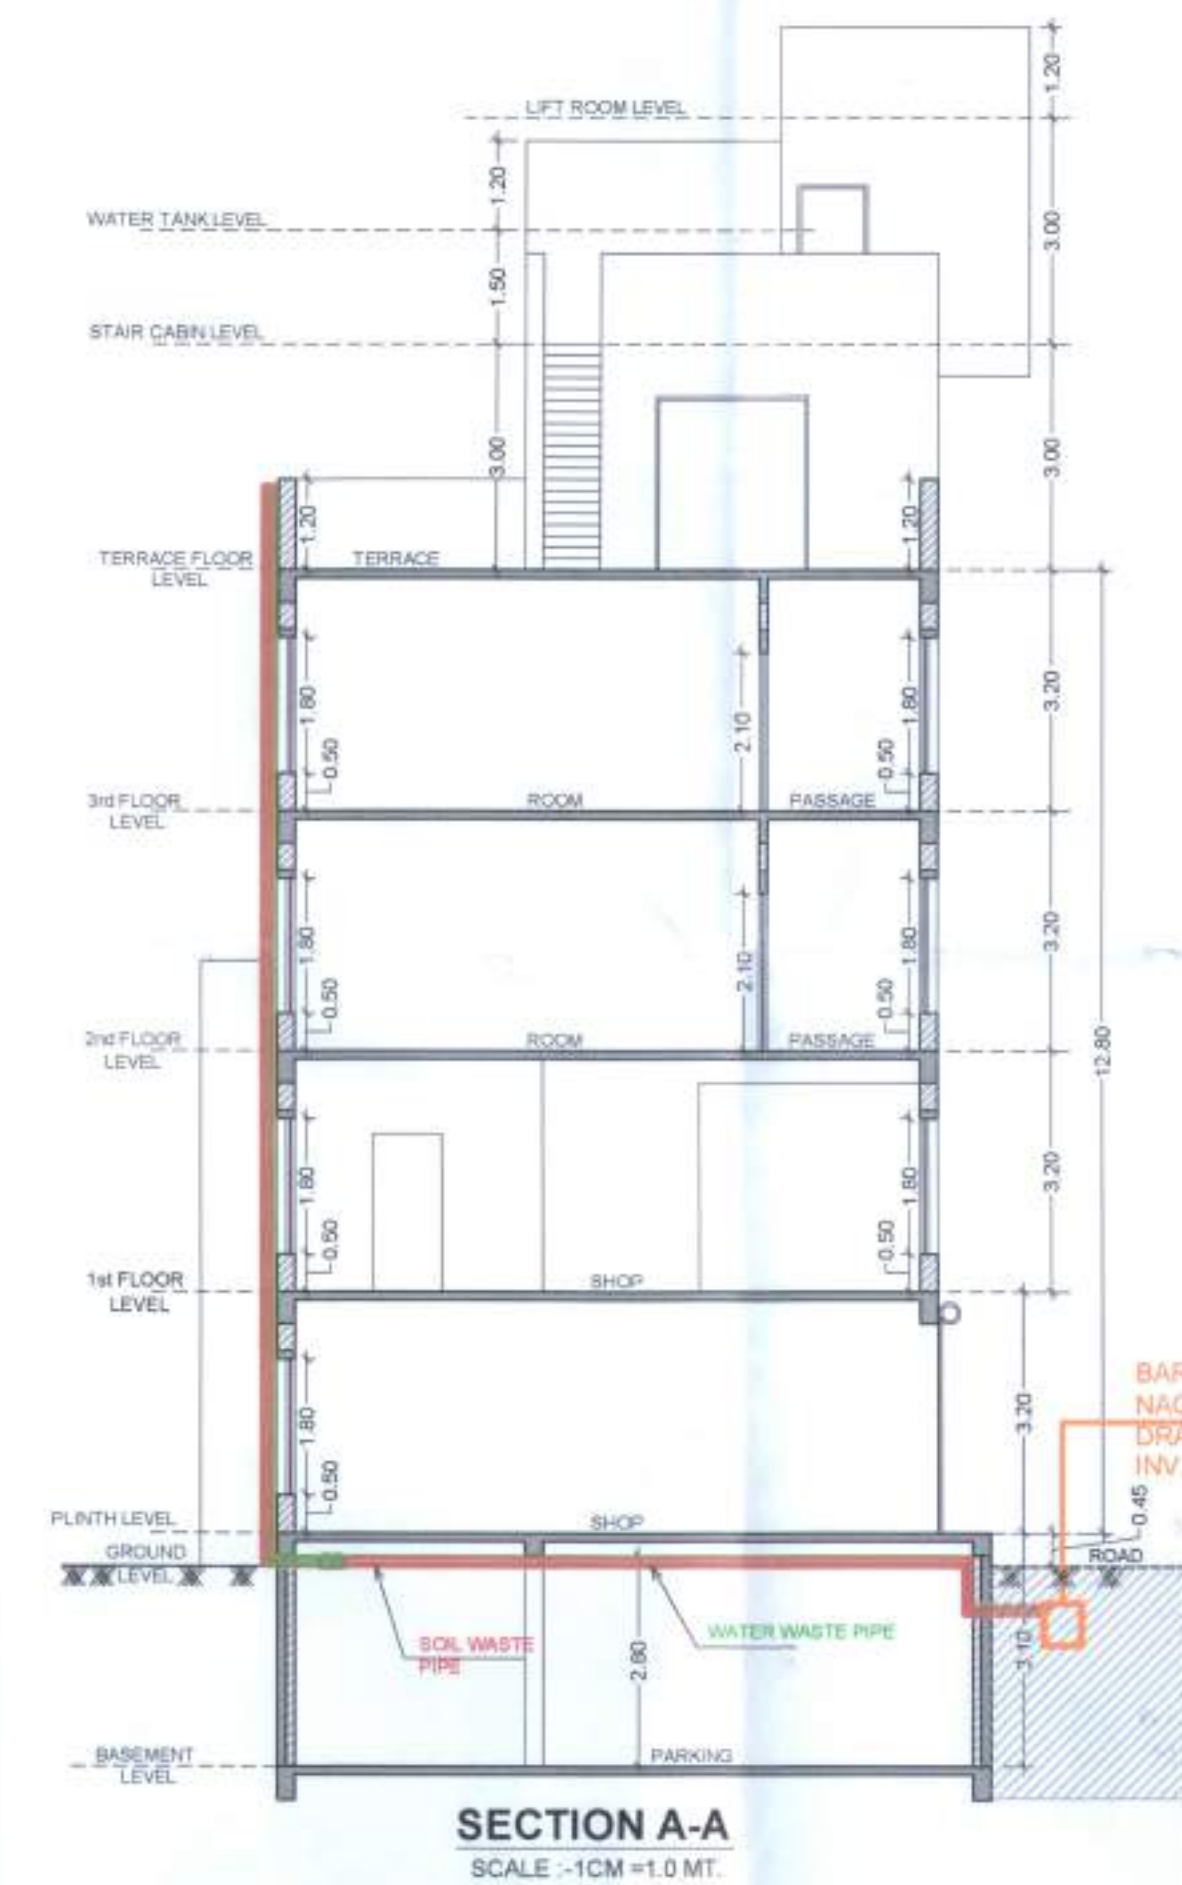

SECTION A-A
SCALE: 1/10M = 1.0 MT.

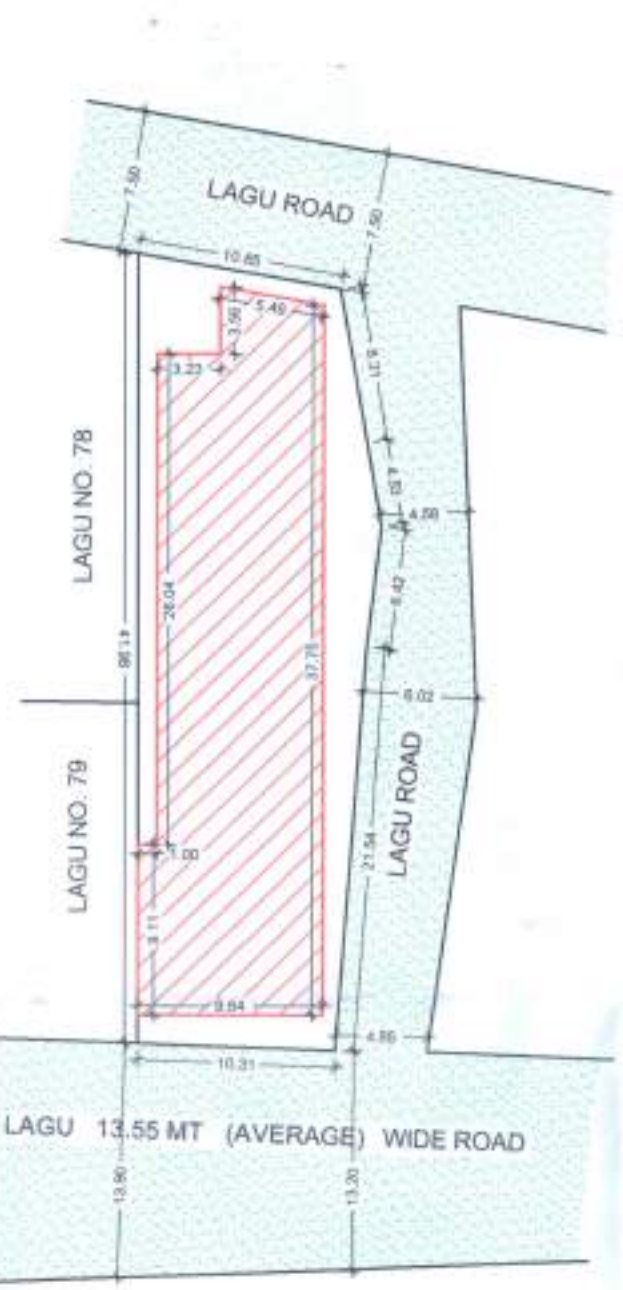

LAYOUT PLAN
SCALE: 1/10M = 4.00 MT.

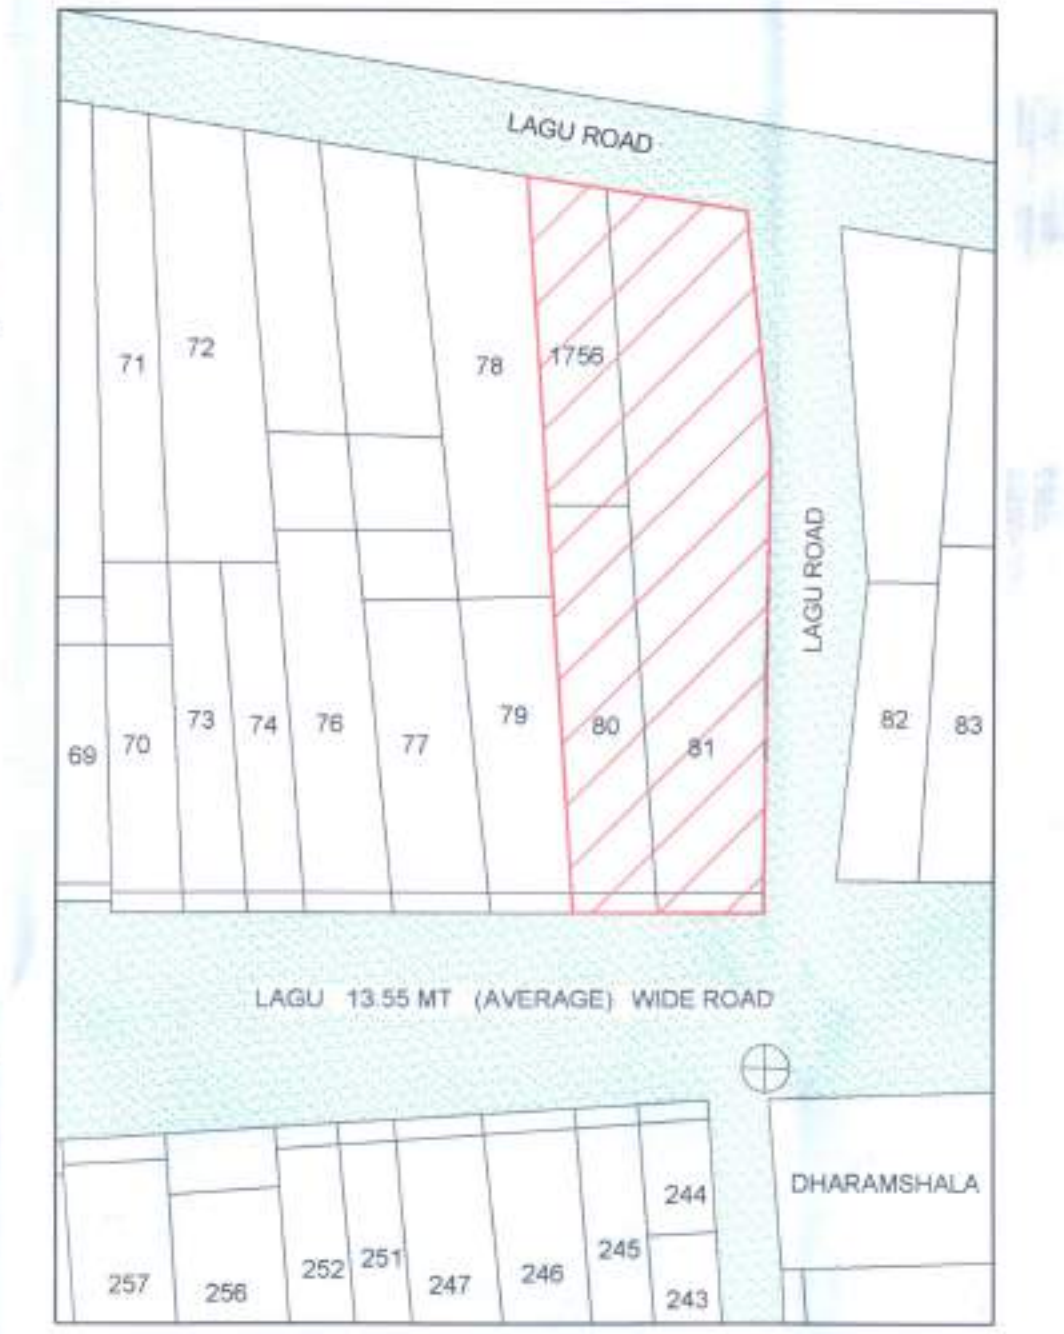

KEY PLAN
SCALE: 1/10M = 4.00 MT.

modi associates
architects, planners & interior designers
Reg. No. CA/2012/1254
487, Shreeji Road, Chokkhar Building,
Opp. R.T.C. Road, Sumbhaji, Gujarat, INDIA
Ph: +91 79 12542 4254, Fax: +91 79 12542 4254
Email: modiassociates@gmail.com

DATE: 15 June 2021
CONSULTING STRUCTURAL ENGINEER
RITI SHROFF
618, "Jolly Plaza"
Atmaramji, Surat
M. E. Civil (Structure)
[CONSULTING STRUCTURAL ENGINEER]
A.I.E., Jolly Plaza, Atmaramji, SURAT.

ARIHANT ASSOCIATES
PARTNER

TARUN ANILBHAI SHAH
for Arhant Associates
Partner


Architect Name and Signature
modi associates
[Signature]
modi associates
487, Shreeji Road, Chokkhar Building,
Opp. R.T.C. Road, Sumbhaji, Gujarat, INDIA
Ph: +91 79 12542 4254, Fax: +91 79 12542 4254
Email: modiassociates@gmail.com

PROPOSED MERCANTILE-1(SHOPS) & DWELLING -3 (HOSTEL) ON C.S.NO- 80 (80,81 & 1756) AT MOJE: BARDOLI ,TALUKA -BARDOLI, DIST - SURAT

CARPET AREA
DRAWING

AREA STATEMENT	SQ. MTS.
C.S. No-80	172.99
C.S. No-81	272.50
C.S. No-1756	72.00
Total	517.49

FLOOR	NO OF INVENTORIES	CARPET AREA (SQ. MTS.)
GROUND FLOOR	1	23.04
	2	23.04
	3	23.65
	4	24.22
	5	20.66
	6	20.66
	7	20.66
	8	10.73
	9	10.73
	10	9.54
	TOTAL	186.93
FIRST FLOOR	1	260.86
	2	30.73
	TOTAL	291.59
SECOND FLOOR	1	245.59
THIRD FLOOR	1	245.59
TOTAL	14	969.70

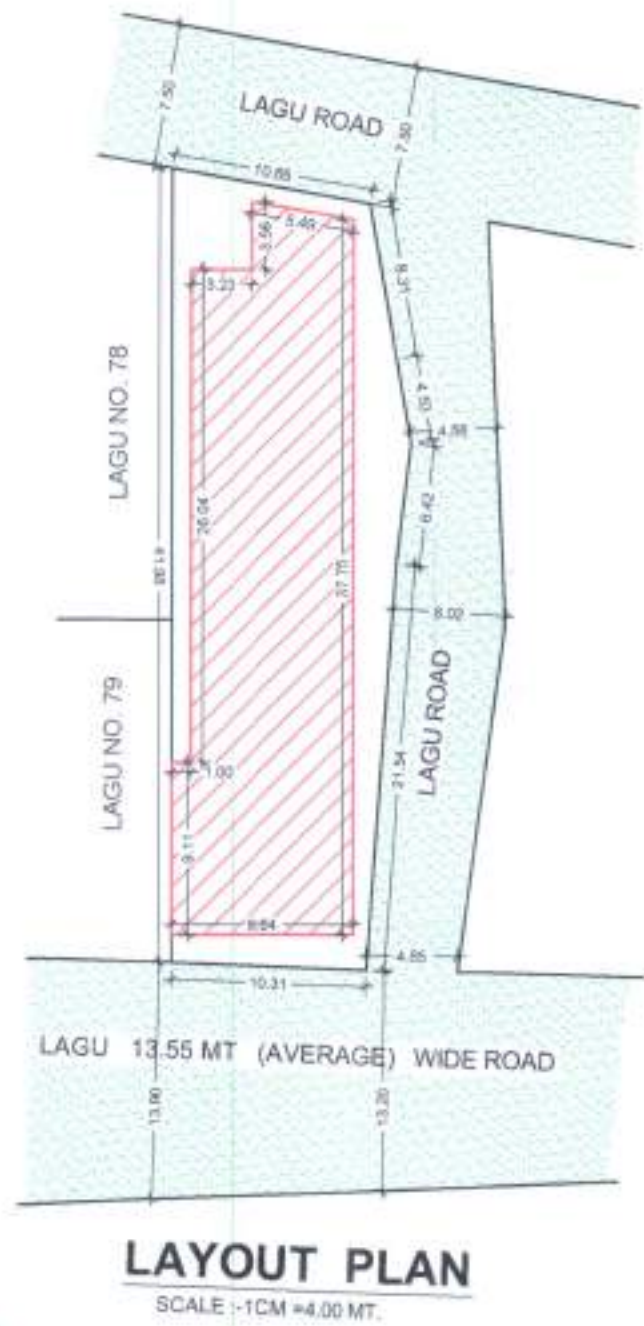

modi associates
architects, planners & interior designers
Reg. No. CAR/12/1254
#07, Second floor, Chancellors Building,
Opp. R.T.C. Ring Road, Surat-395 001, Gujarat, INDIA
Ph: +91 261 262916, 26291691, 26291692; Fax: +91 261 2629162
email: modiassociates@gmail.com, modiassociates@yahoo.co.in

DATE: 15 June 2021
CONSULTING STRUCTURAL ENGINEER
RITI SHROFF
#18, "Jolly Plaza"
Athwagate, Surat
RITI SHROFF
M. E. Civil (Structure)
(CONSULTING STRUCTURAL ENGINEER)
#18, "Jolly Plaza", Athwagate, SURAT
Owners Name and Signature
ARIHANT ASSOCIATES
PARTNER
TARUN ANILBHAI SHAH
For Arihant Associates
Partner

Architect Name and Signature
modi associates
architects, planners & interior designers
Reg. No. CAR/12/1254
#07, Second floor, Chancellors Building,
Opp. R.T.C. Ring Road, Surat-395 001, Gujarat, INDIA
Ph: +91 261 262916, 26291691, 26291692; Fax: +91 261 2629162
email: modiassociates@gmail.com, modiassociates@yahoo.co.in